


Hydrology Blarney 21-27

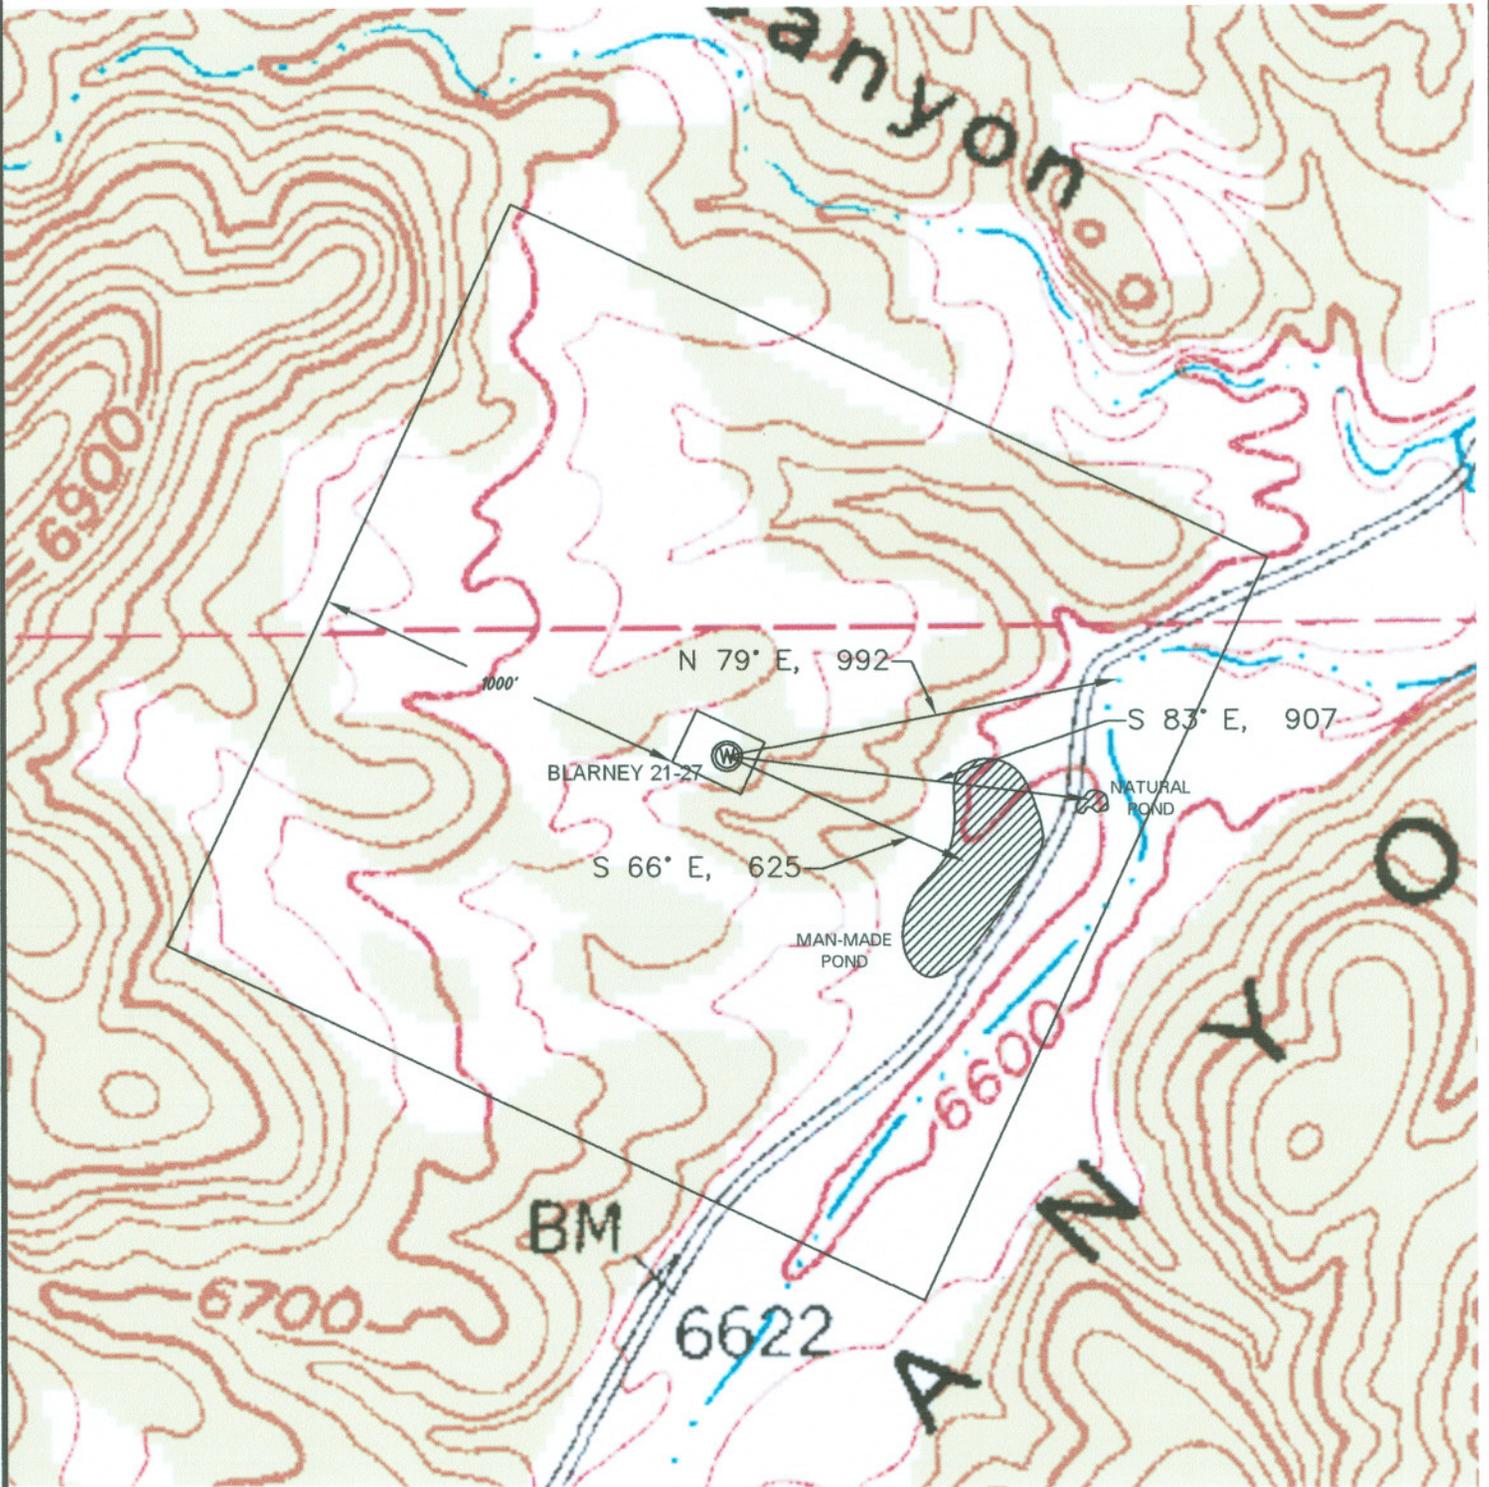


NOTE:

FOOTAGES GIVEN ARE ONLY ESTIMATES BASED ON SUBDIVISION PLATS AND TIED TO EXISTING CONTROL. A FULL BOUNDARY SURVEY IS REQUIRED TO DETERMINE TRUE SUBDIVISION LOT AND ROAD LOCATIONS, DISTANCES AND AREA OR FOOTAGE CALCULATIONS.

DATE: January 11, 2010

GRAPHIC SCALE

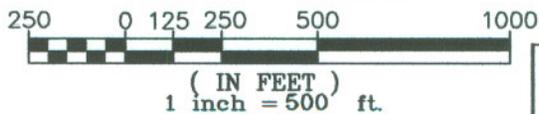

SHIELDS SURVEY L^{td.} C^{O.}
Raton, New Mexico 87740
(575)445-1232