

EOG RESOURCES, INC.

2010 UELS Alum. Cap
At Fence Corner
Lat: 40.988158°
Long: 104.333936°

T12N, R62W, 6th P.M.

S88°31'04"W - 5198.35' (Meas.)

Private Alum. Cap
Lat: 40.988517°
Long: 104.315117°

600'
600'
BOTTOM HOLE

N37°08'39"W
5335.16'

28

NOTE:
SEE ADDENDUM TO LEGAL PLAT FOR
EXISTING IMPROVEMENTS WITHIN 400'
OF THE PROPOSED WELL DISTURBANCE.

N02°36'44"E - 5393.22' (Meas.)

N01°09'48"E - 5508.80' (Meas.)

2010 Alum. Cap. In
Center of Road
Lat: 40.973378°
Long: 104.334839°

RANDALL CREEK #01-28H
Elev. Ungraded Ground = 5282'

S89°50'43"W - 5330.57' (Meas.)

PDOP = 2.2

NAD 83 (TARGET BOTTOM HOLE)		NAD 83 (SURFACE LOCATION)	
LATITUDE =	40°59'11.39" (40.986552)	LATITUDE =	40°56'27.44" (40.974289)
LONGITUDE =	104°19'54.69" (104.331858)	LONGITUDE =	104°19'16.71" (104.321308)
NAD 27 (TARGET BOTTOM HOLE)		NAD 27 (SURFACE LOCATION)	
LATITUDE =	40°59'11.65" (40.986569)	LATITUDE =	40°56'27.50" (40.974306)
LONGITUDE =	104°19'52.85" (104.331347)	LONGITUDE =	104°19'14.88" (104.320800)
STATE PLANE NAD 83 (COLORADO NORTH)		STATE PLANE NAD 83 (COLORADO NORTH)	
N: 1604381.530	E: 3322515.128	N: 1599951.974	E: 3325487.127
STATE PLANE NAD 27 (COLORADO NORTH)		STATE PLANE NAD 27 (COLORADO NORTH)	
N: 604378.994	E: 2322664.566	N: 599949.511	E: 2325636.520

1600'
250.00' (G.L.O.)
W.C.
Private Alum. Cap
Lat: 40.972719°
Long: 104.315550°

N00°39'52"E - 2647.26' (Meas.)

True Position
Lat: 40.973411°
Long: 104.315539°

LEGEND:

- └ = 90° SYMBOL
- = PROPOSED WELL HEAD.
- ▲ = SECTION CORNERS LOCATED.
- △ = SECTION CORNERS RE-ESTABLISHED. (Not Set on Ground)


BASIS OF BEARINGS IS A G.P.S. OBSERVATION.

BASIS OF BEARINGS

SPOT ELEVATION AT THE NORTHEAST CORNER OF SECTION 1, T11N, R63W, 6th P.M. TAKEN FROM THE HEREFORD, QUADRANGLE, COLORADO, WELD COUNTY, 7.5 MINUTE QUAD (TOPOGRAPHIC MAP) PUBLISHED BY THE UNITED STATES DEPARTMENT OF THE INTERIOR, GEOLOGICAL SURVEY. SAID ELEVATION IS MARKED AS BEING 5352 FEET.

BASIS OF ELEVATION

Well location, RANDALL CREEK #01-28H, located as shown in the SW 1/4 SE 1/4 of Section 28, T12N, R62W, 6th P.M., Weld County, Colorado.

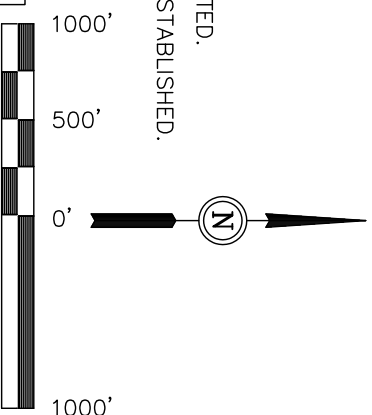

LINE	BEARING	LENGTH
L1	N70°15'55"W	1690.24'

SCALE

THIS IS TO CERTIFY THAT THE ABOVE PLAT WAS PREPARED FROM FIELD NOTES OF ACTUAL SURVEYS MADE BY ME OR UNDER MY SUPERVISION AND THAT THE SAME ARE TRUE AND CORRECT TO THE BEST OF MY KNOWLEDGE AND BELIEF.

REGISTERED LAND SURVEYOR
REGISTRATION NO. 17492
STATE OF COLORADO

STATE OF COLORADO

UINTAH ENGINEERING & LAND SURVEYING
85 SOUTH 200 EAST - VERNAL, UTAH 84078
(435) 789-1017

SCALE	DATE SURVEYED:	DATE DRAWN:
1" = 1000'	01-20-10	01-25-10
PARTY	REFERENCES	
G.S. C.R. D.P.	G.L.O. PLAT	
WEATHER	FILE	
COLD	EOG RESOURCES, INC.	