



ELMER #14-33 5S-43W LOCATION DRAWING

YUMA COUNTY, COLORADO
OCTOBER 2, 2009

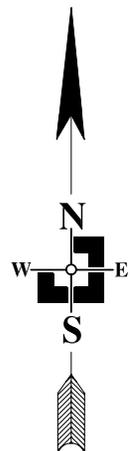

SCALE 1" = 200'

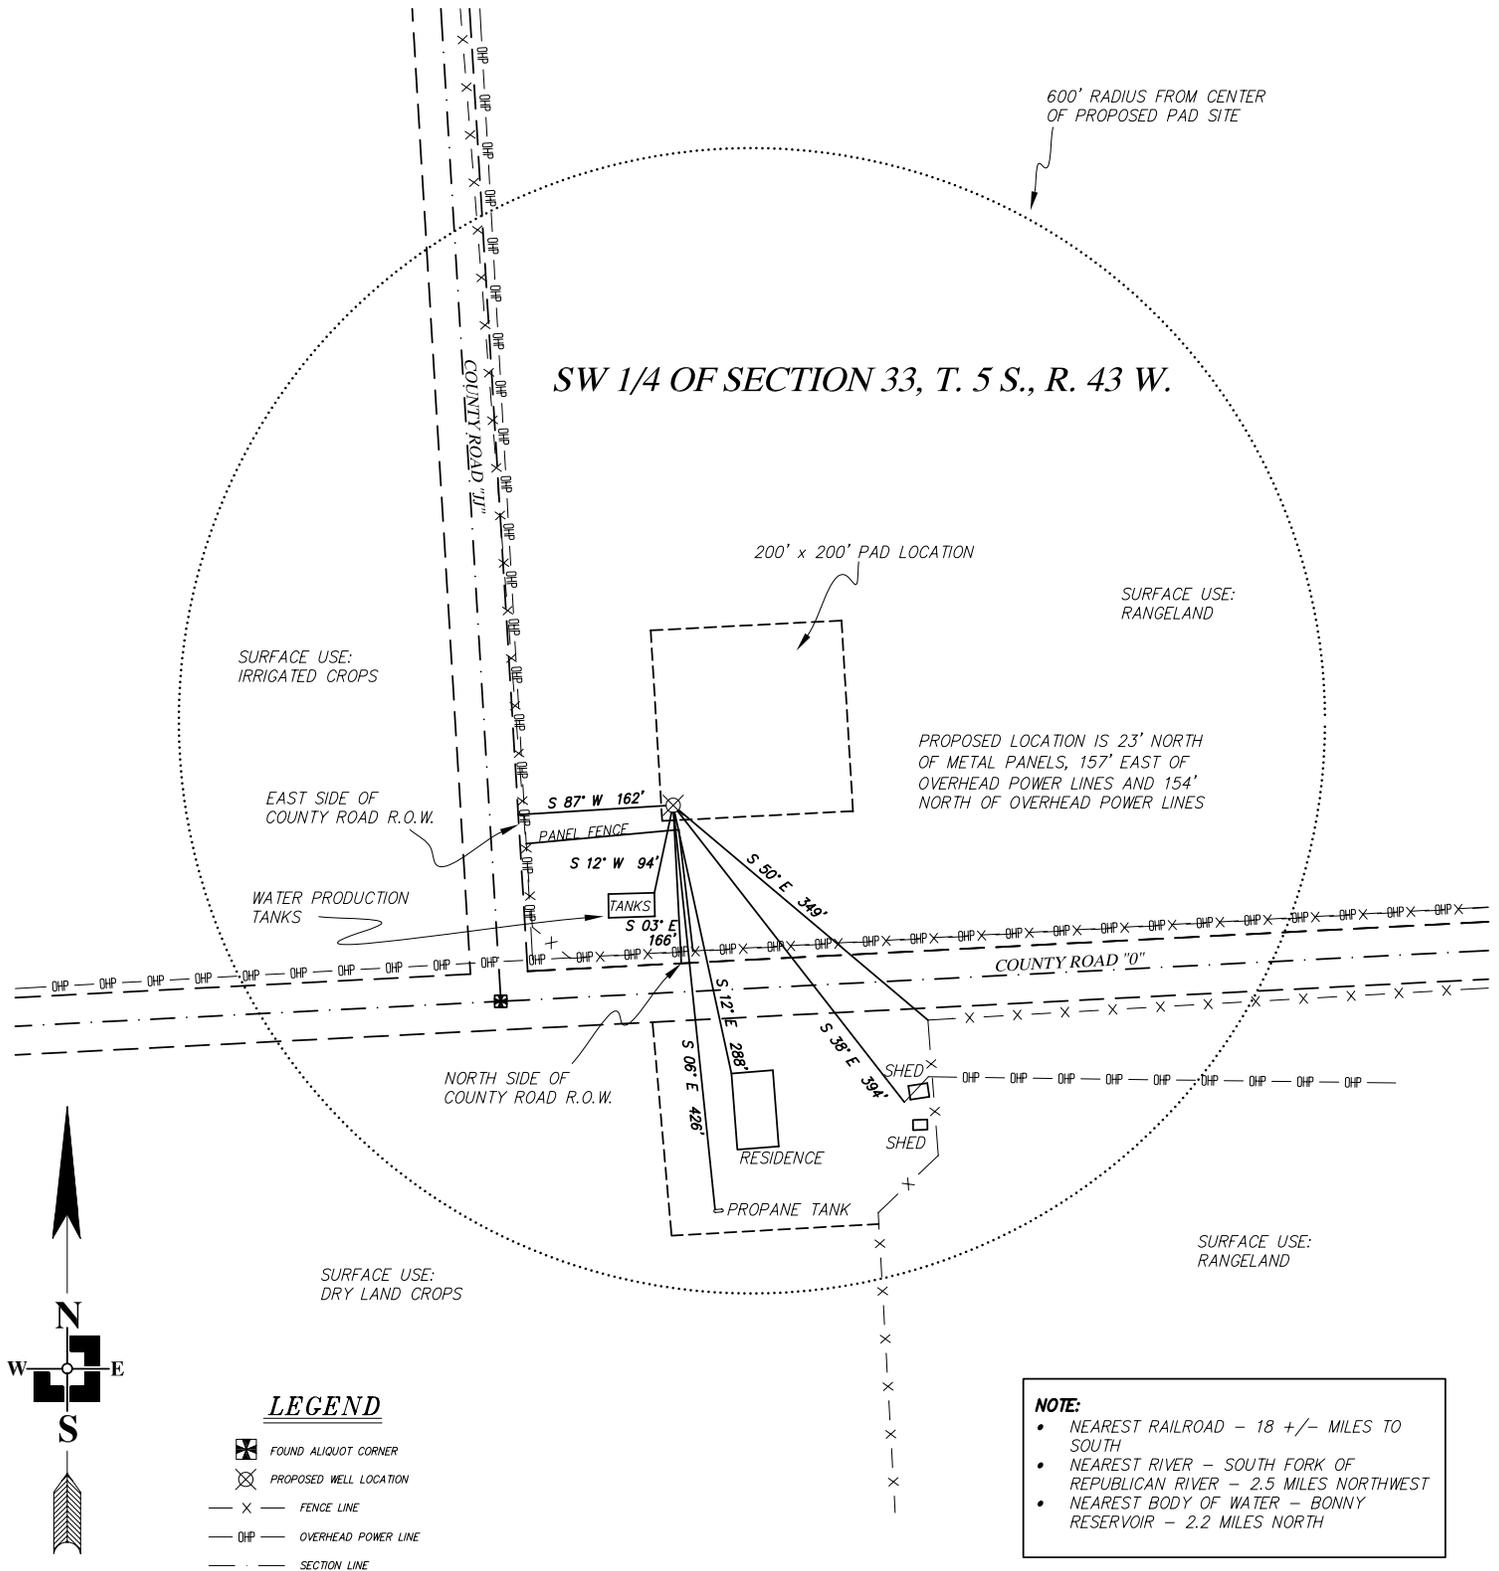