


ELMER #14-33 5S-43W REFERENCE AREA MAP

YUMA COUNTY, COLORADO
OCTOBER 2, 2009

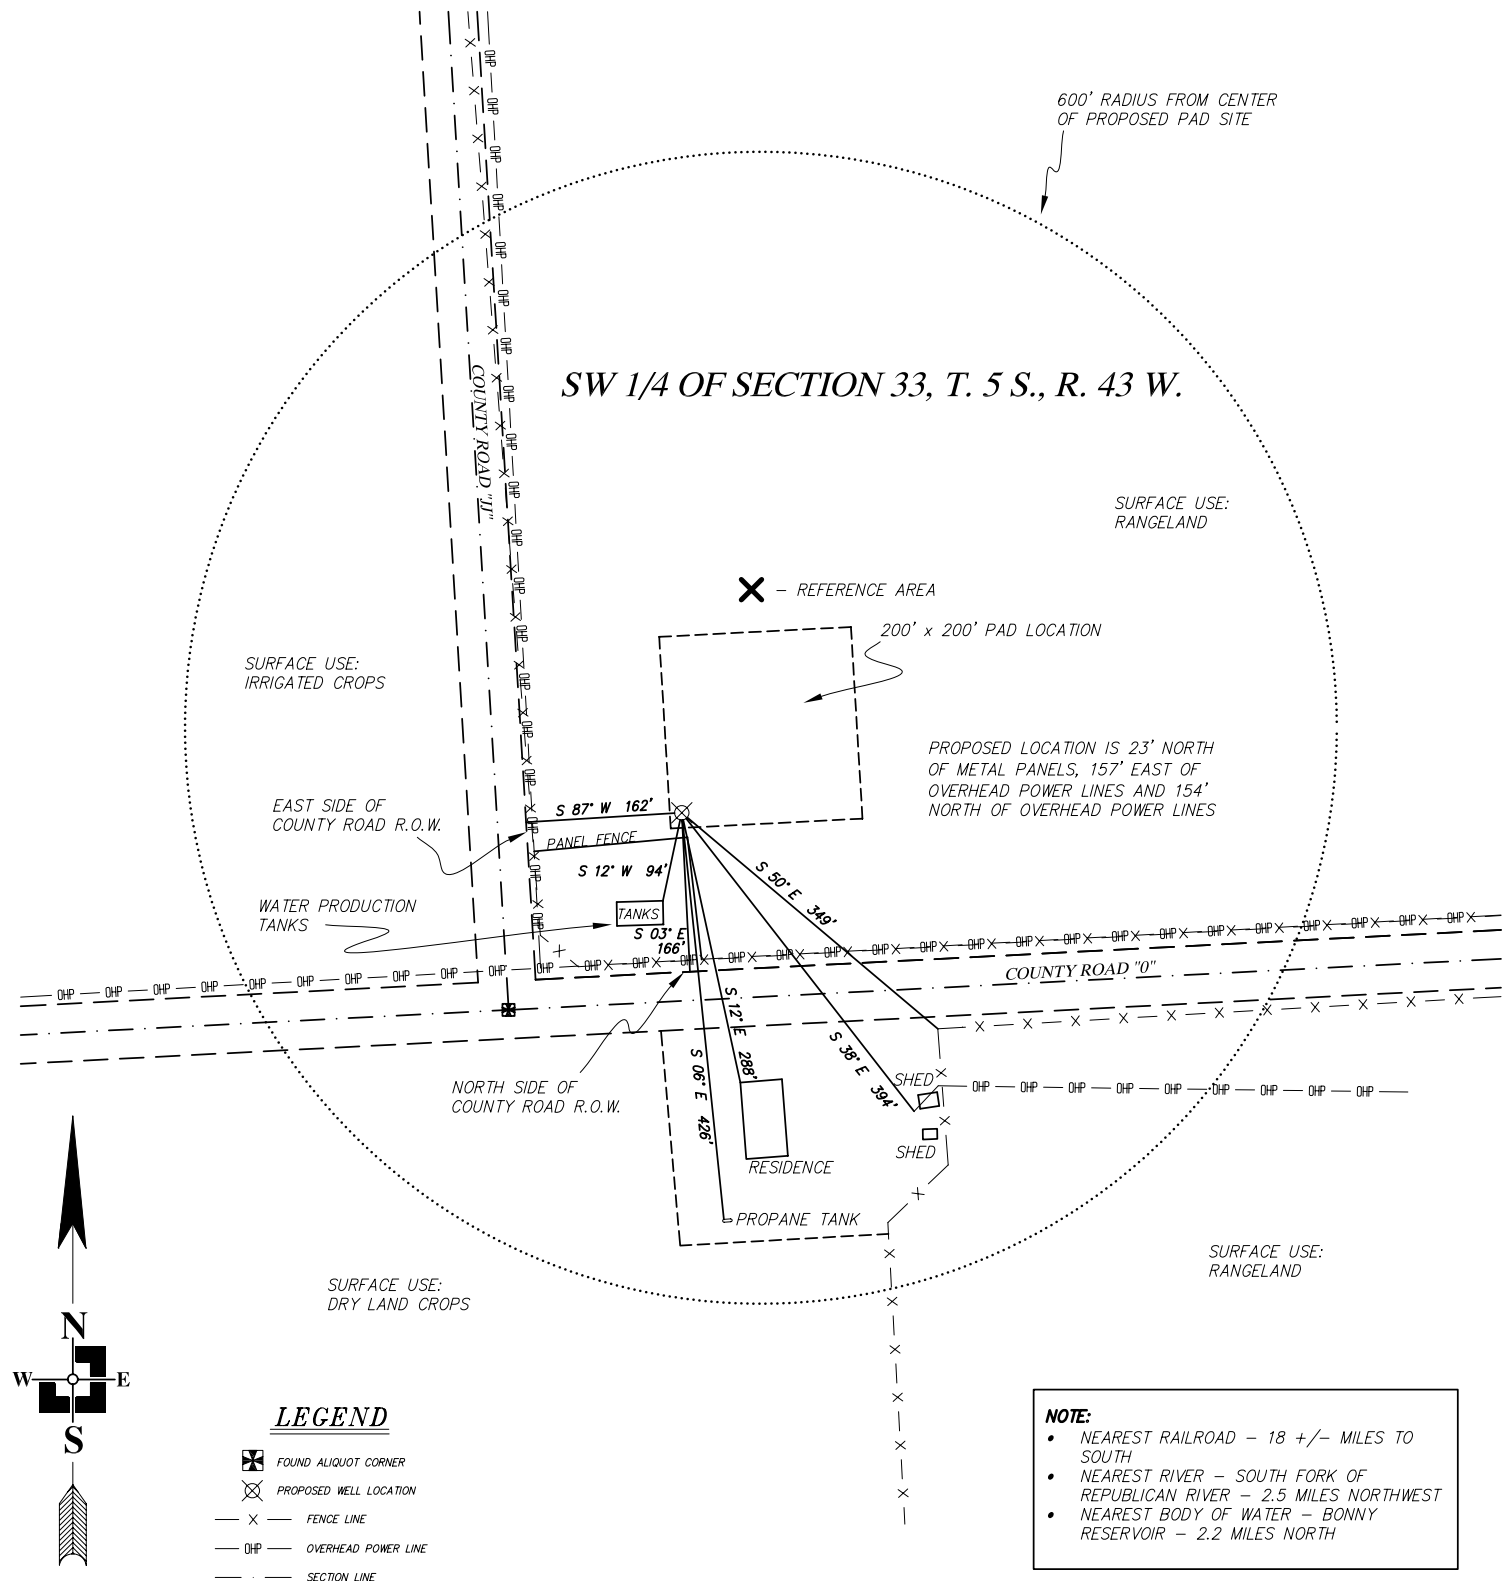

THREE CORNERS SURVEYING AND MAPPING, LLC

PO Box 463; 312 Main Street
Wray, CO 80758

970-332-4133
3cornersurveying@centurytel.net

