


Steil Surveying Services, LLC

1102 West 19th Street P.O. BOX 2073

Cheyenne, Wyoming 82009

WELL LOCATION CERTIFICATE  
THIS MAP DOES NOT REPRESENT A BOUNDARY SURVEY

SECTION 25  
TOWNSHIP 3 NORTH  
RANGE 67 WEST

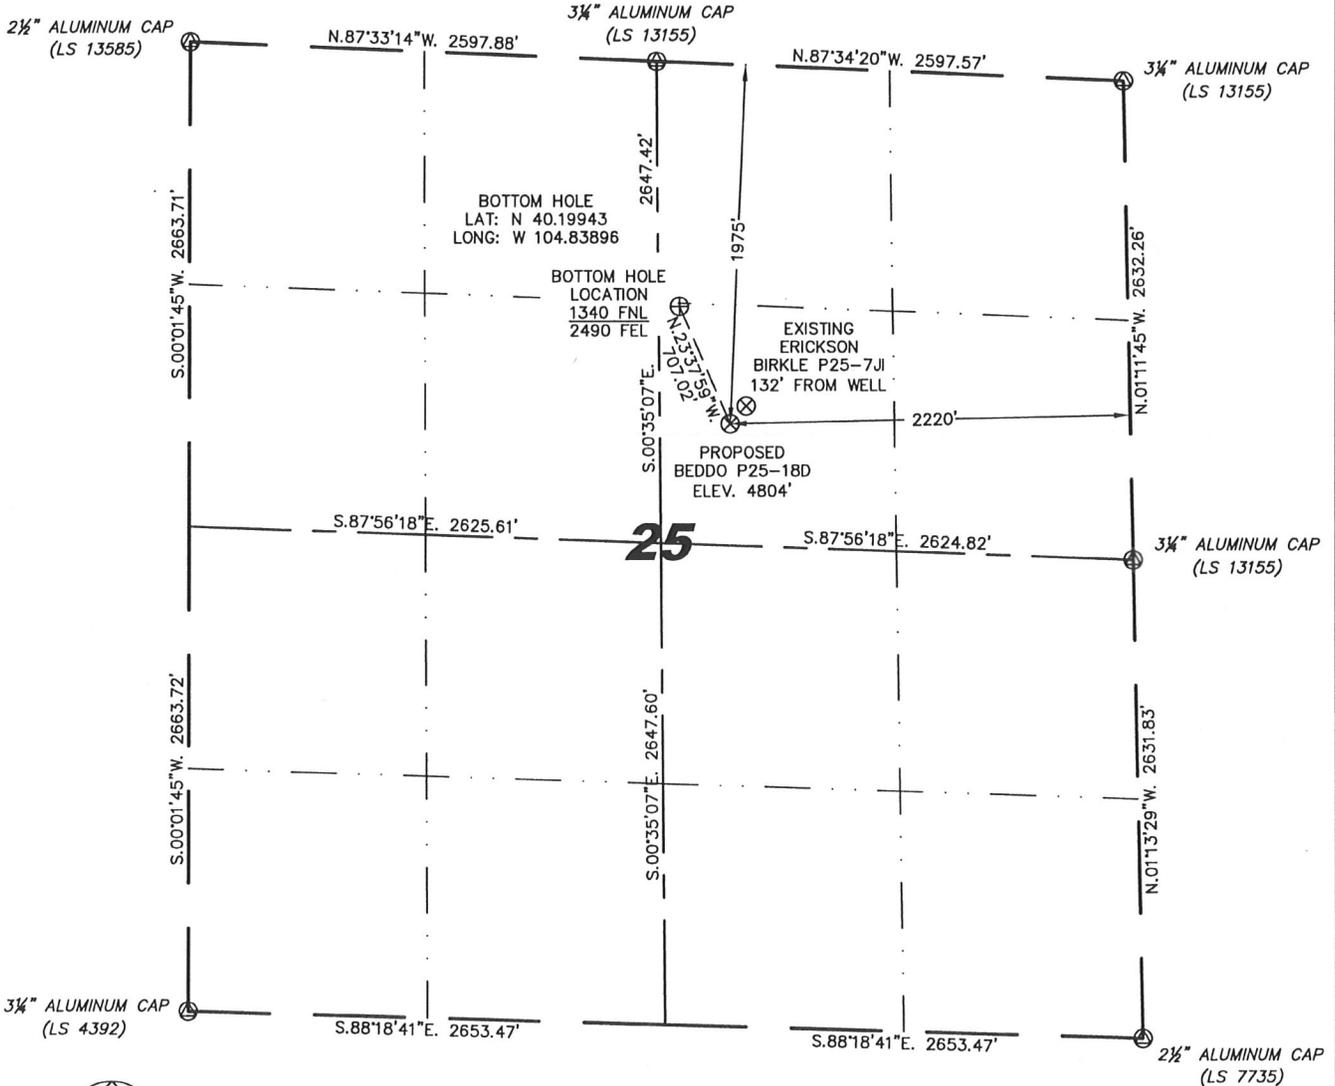

0 1000  
Scale: 1" = 1000'

IN ACCORDANCE WITH A REQUEST FROM MATT CAMPBELL - NOBLE ENERGY INC, STEIL SURVEYING SERVICES, LLC HAS DETERMINED THE LOCATION OF THE BEDDO P25-18D WELL TO BE 1975' FNL, 2220' FEL, AS MEASURED AT NINETY (90) DEGREES FROM THE SECTION LINES, SECTION 25, TOWNSHIP 3 NORTH, RANGE 67 WEST, 6TH PRINCIPLE MERIDIAN, WELD COUNTY, COLORADO.

I HEREBY CERTIFY THAT THIS WELL LOCATION CERTIFICATE WAS PREPARED BY ME, OR UNDER MY DIRECT SUPERVISION, THAT THE FIELD WORK WAS COMPLETED ON 07/07/2009, FOR AND ON BEHALF OF NOBLE ENERGY INC, THAT IT IS NOT A LAND SURVEY PLAT OR AN IMPROVEMENT SURVEY PLAT, AND THAT IT IS NOT TO BE RELIED UPON FOR ESTABLISHMENT OF FENCE, BUILDING, OR OTHER FUTURE IMPROVEMENT LINES.

NOTES:

- 1) BASIS OF BEARINGS FOR THIS MAP ARE BASED UPON GPS OBSERVATIONS MADE ON 11/05/2008 BETWEEN MONUMENTS LOCATED AT THE SOUTHEAST SECTION CORNER AND THE NORTHEAST SECTION CORNER OF SAID SECTION AND WITH ALL BEARINGS SHOWN HEREON RELATIVE THERETO.
- 2) ELEVATIONS ARE BASED UPON NGS OPUS SOLUTION NAVD 88 DATUM.
- 3) THE NEAREST EXISTING WELL IS: ERICKSON BIRKLE P25-7JI, 132' NORTHEAST.
- 4) SEE VISIBLE IMPROVEMENTS EXHIBIT FOR ALL IMPROVEMENTS WITHIN 400'.
- 5) THE LOCATION FALLS IN PASTURE LAND.

LATITUDE & LONGITUDE (NAD 83 SURFACE HOLE):

LATITUDE: N 40.19765°  
 LONGITUDE: W 104.83797°  
 PDOP: 2.9  
 QUARTER-QUARTER: SW/4NE/4  
 NEAREST PROPERTY LINE: 480'+/- TO THE NORTHEAST

LEGEND

- (A) FOUND SURVEY MONUMENT PER MONUMENT RECORD - EXCEPTIONS NOTED.
- (C) CALCULATED DIMENSION

NOTICE: According to Colorado law you MUST commence any legal action based upon any defect in this W.L.C. within three years after you first discover such defect. In no event may any action based upon any defect in this W.L.C. be commenced more than ten years from this said date of the certification shown hereon.




David C. Holmes  
 Professional Land Surveyor Registration No. 32828  
 State of Colorado

Completed 07/09/2009

JOB #: 09086

# SITE SKETCH - BEDDO P25-18D

SECTION 25  
TOWNSHIP 3 NORTH  
RANGE 67 WEST

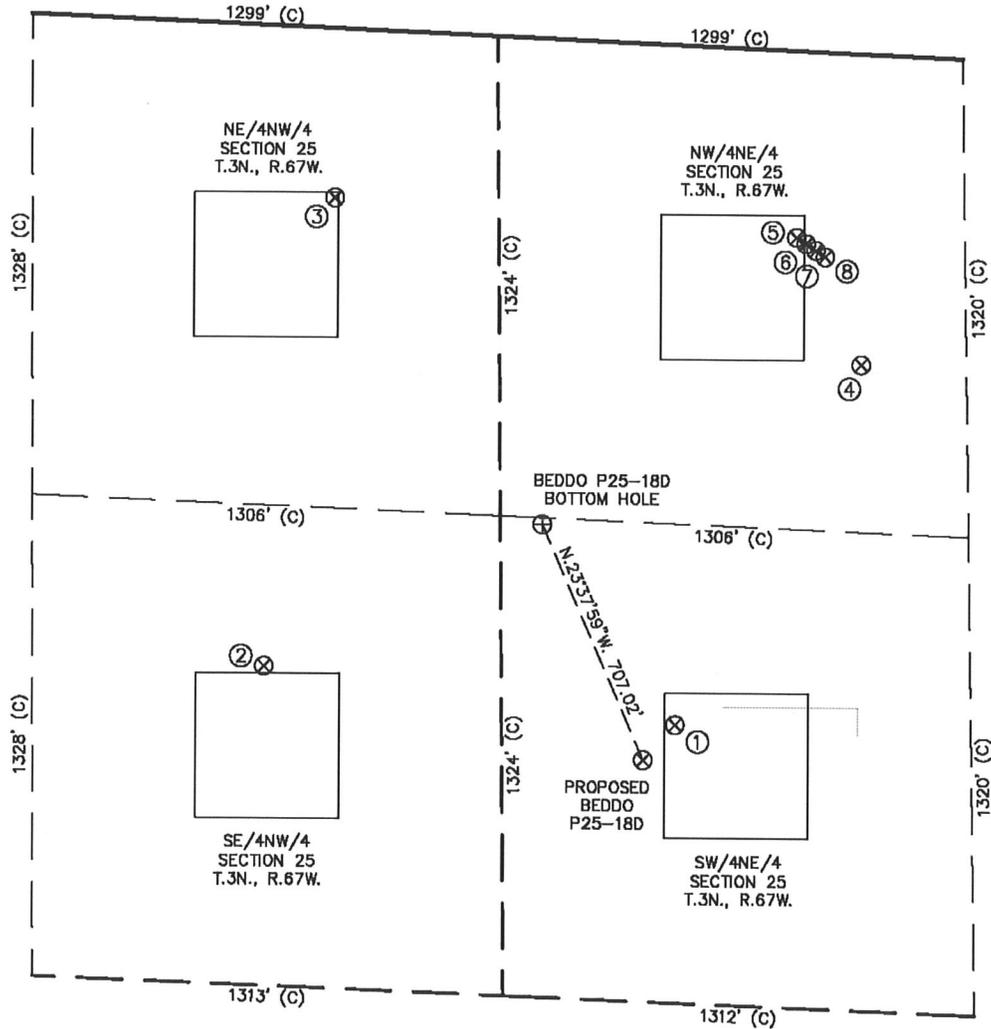

①	②	③	④	⑤	⑥	⑦	⑧
ERICKSON BIRKLE P25-7J SW/NE SEC. 25 1874' FNL 2129' FEL EL 4804' N 40.19791 W 104.83764 PDOP 2.0	ERICKSON BIRKLE P25-6J SE/NW SEC. 25 1788' FNL 1953' FWL EL 4803' N 40.19838 W 104.84174 PDOP 2.2	ERICKSON BIRKLE P25-3J NE/NW SEC. 25 468' FNL 2143' FWL EL 4800' N 40.20191 W 104.84103 PDOP 2.2	ERICKSON BIRKLE NO. 1 NW/NE SEC. 25 857' FNL 1593' FEL EL 4804' N 40.20084 W 104.83577 PDOP 2.6	HSR-BEDDO 3-25 NW/NE SEC. 25 515' FNL 1768' FEL EL 4802' N 40.20160 W 104.83641 PDOP 2.6	HSR-BEDDO 6-25 NW/NE SEC. 25 531' FNL 1741' FEL EL 4802' N 40.20156 W 104.83632 PDOP 2.6	HSR-BEDDO 7-25 NW/NE SEC. 25 548' FNL 1714' FEL EL 4802' N 40.20150 W 104.83622 PDOP 2.6	HSR-BEDDO 2-25 NW/NE SEC. 25 564' FNL 1688' FEL EL 4802' N 40.20146 W 104.83613 PDOP 2.6

NOTES:  
1) THIS SKETCH DOES NOT REPRESENT A BOUNDARY SURVEY.  
2) THE DATUM FOR THE LATITUDES AND LONGITUDES ON THIS SKETCH IS NAD83.

