


PRODUCER: BLACK HILLS EXPLORATION & PRODUCTION

WELL NAME: UTE No. 33-23

SURFACE FOOTAGE: 1141 FNL 1055 FEL BOTTOM HOLE FOOTAGE: 1932 FNL 1975 FEL ELEVATION: 7294'

SEC: 33, TWN: 33-N, RNG: 8-W NMPM, COUNTY: LA PLATA STATE: COLORADO

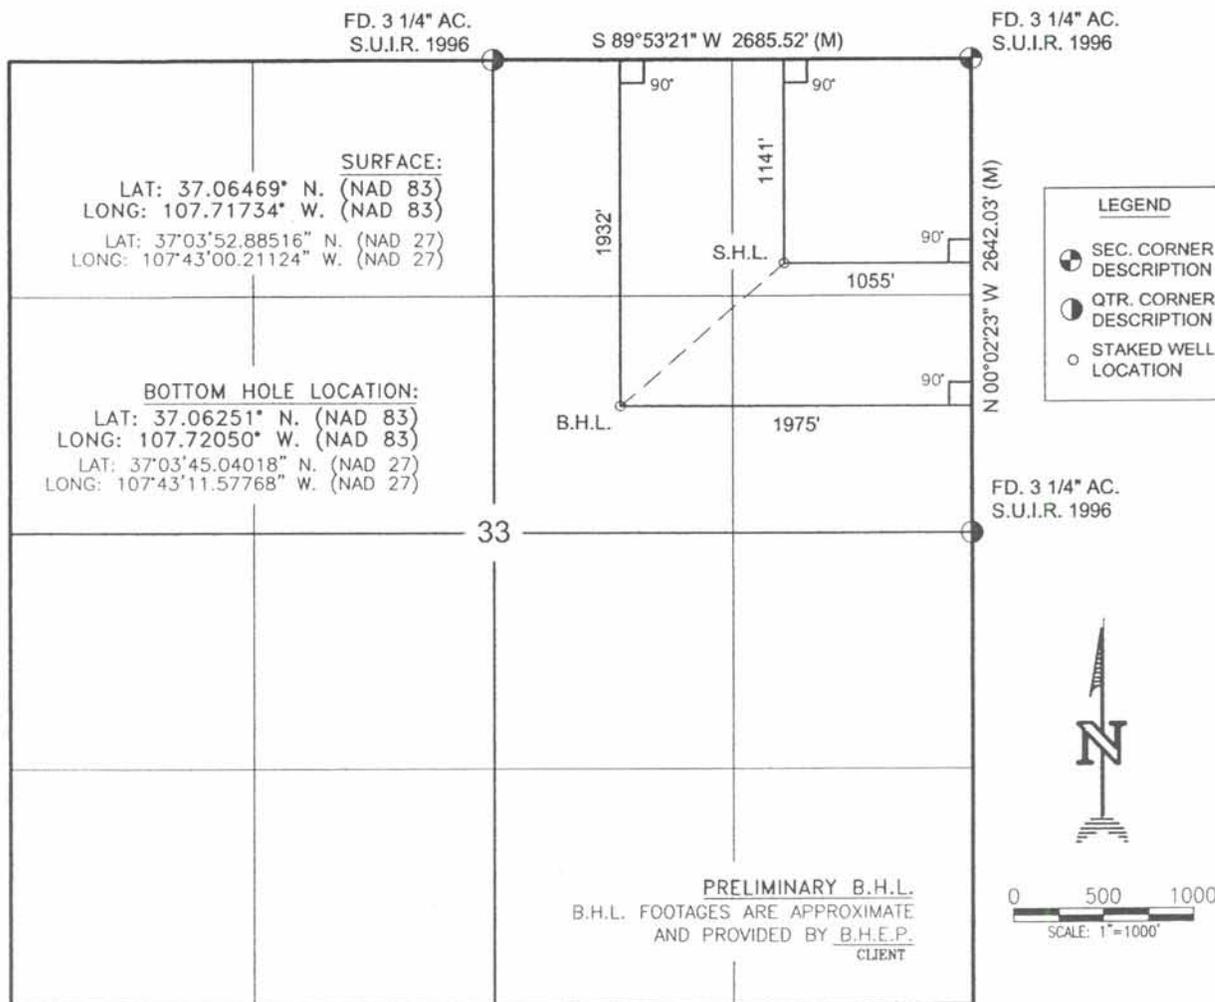

**SURFACE:**  
LAT: 37.06469° N. (NAD 83)  
LONG: 107.71734° W. (NAD 83)  
LAT: 37°03'52.88516" N. (NAD 27)  
LONG: 107°43'00.21124" W. (NAD 27)

**BOTTOM HOLE LOCATION:**  
LAT: 37.06251° N. (NAD 83)  
LONG: 107.72050° W. (NAD 83)  
LAT: 37°03'45.04018" N. (NAD 27)  
LONG: 107°43'11.57768" W. (NAD 27)

**PRELIMINARY B.H.L.**  
B.H.L. FOOTAGES ARE APPROXIMATE  
AND PROVIDED BY B.H.E.P.  
CLIENT

**LEGEND**  
● SEC. CORNER DESCRIPTION  
○ QTR. CORNER DESCRIPTION  
○ STAKED WELL LOCATION

FD. 3 1/4" AC.  
S.U.I.R. 1996



0 500 1000  
SCALE: 1"=1000'

**NOTES:**

- 1.) BASIS OF BEARING: BETWEEN FOUND MONUMENTS AT THE E. QUARTER CORNER AND THE NORTHEAST CORNER OF SEC. 33, T-33-N, R-8-W, N.M.P.M. LINE BEARS N 00°02'23" W A DIST. OF 2642.03 FEET, PER G.P.S. MEASUREMENT.
- 2.) BASIS OF ELEVATION: N.A.V.D. 1988
- 3.) P.D.O.P. VALUE: < 1.3
- 4.) DATE OF SURVEY: JUNE 28, 2006 & JULY 10, 2006
- 5.) SURFACE USE FOR THE AREA SURROUNDING THIS WELL FLAG IS SOUTHERN UTE TRIBAL FOR POSSIBLE GRAZING.
- 6.) THERE PRESENTLY EXISTS NO VISIBLE IMPROVEMENTS WITHIN 200 FEET OF THIS WELL FLAG LOCATION OTHER THAN THOSE AS SHOWN HEREON.

NOTICE: DAGGETT ENTERPRISES, INC. IS NOT LIABLE FOR UNDERGROUND UTILITIES OR PIPELINES. UTILITY NOTIFICATION CENTER OF COLORADO TO BE NOTIFIED 72 HOURS PRIOR TO EXCAVATION OR CONSTRUCTION.

NOTICE: ACCORDING TO COLORADO LAW YOU MUST COMMENCE ANY LEGAL ACTION BASED UPON ANY DEFECT IN THIS SURVEY WITHIN THREE YEARS AFTER YOU FIRST DISCOVER SUCH DEFECT. IN NO EVENT MAY ANY ACTION BASED UPON ANY DEFECT IN THIS SURVEY BE COMMENCED MORE THAN TEN YEARS FROM THE DATE OF THE CERTIFICATION SHOWN HEREON.

THIS IS TO CERTIFY THAT THE ABOVE PLAT WAS PREPARED FROM FIELD NOTES OF ACTUAL SURVEYS MADE BY ME OR UNDER MY DIRECT SUPERVISION AND THE SAME ARE TRUE AND CORRECT TO THE BEST OF MY KNOWLEDGE AND BELIEF

*Roy A. Rush*  
20693  
ROY A. RUSH, L.S. No. 20693  
STATE OF COLORADO  
REGISTERED LAND SURVEYOR

02-18-10  
DATE

REVISION:	DATE:	REVISED BY:
REVISE BOTTOM HOLE FOOTAGES	02/11/10	G.V.
REVISE BOTTOM HOLE FOOTAGES	08/11/09	G.V.
REVISE BOTTOM HOLE FOOTAGES	02/23/09	G.V.
REVISE BOTTOM HOLE LOCATION	02/13/07	A.G.
CHANGE PRODUCER NAME	11/10/06	B.L.

**Daggett Enterprises, Inc.**  
Surveying and Oil Field Services  
P. O. Box 510 Farmington, NM 87499  
Phone (505) 328-1772 Fax (505) 326-8019  
REGISTERED LAND SURVEYOR  
COLORADO LS No. 20693

DRAWN BY : B.L.	CADFILE : MN502_W08
ROW # : MN502	DATE : 07/18/06