
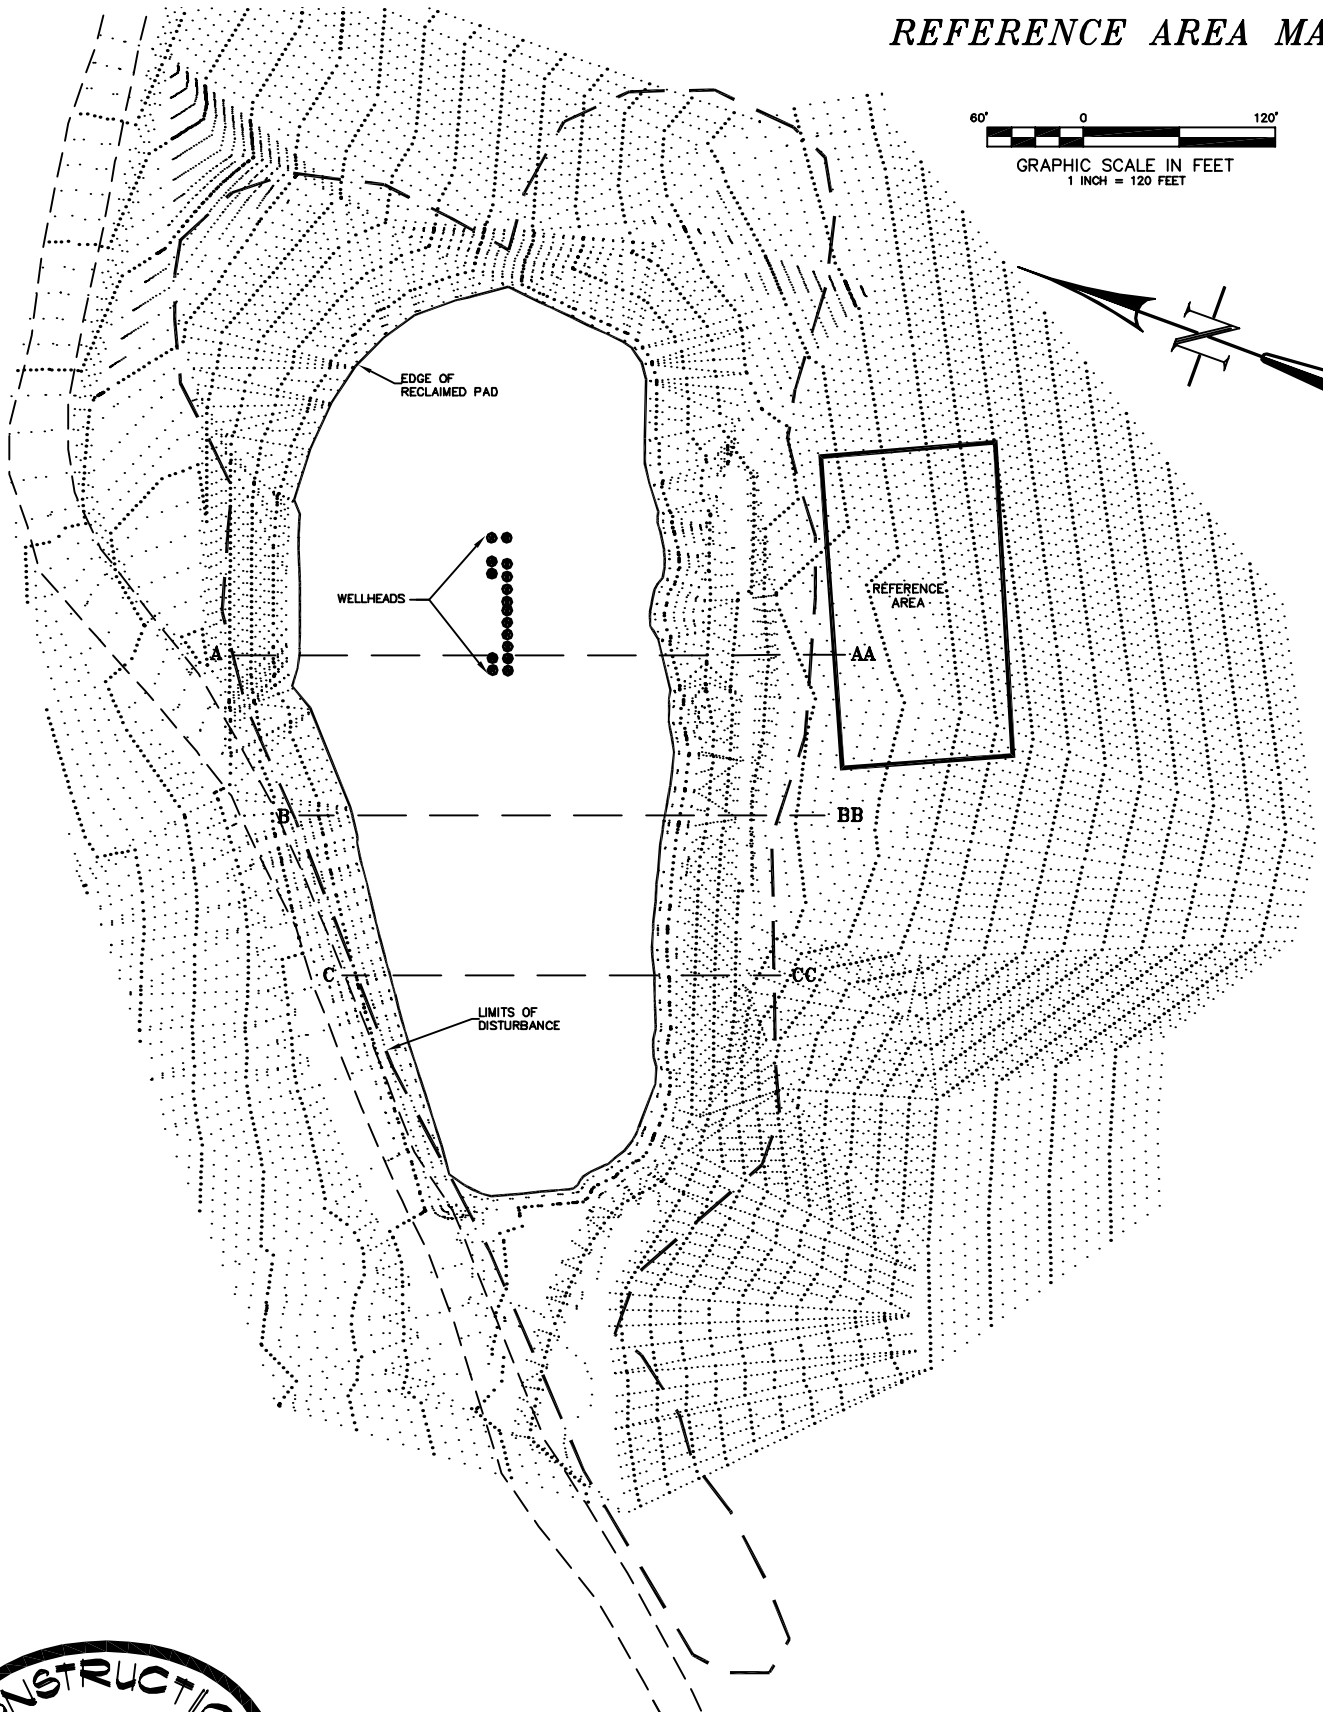


REFERENCE AREA MAP

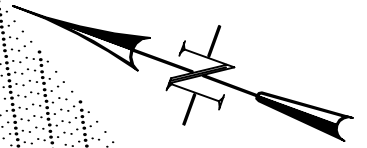

CONSTRUCTION SURVEYS, INC.
0012 SUNRISE BLVD.
SILT, CO 81652
(970)876-5753

BM #36L
LOT 12 (NW1/4 SW1/4) OF
SECTION 36, T. 7 S., R. 95 W.
NOBLE ENERGY INC.

SCALE: 1" = 120'

SHEET: 5 of 10