


A PRELIMINARY SURVEY BEING A 40' CENTERLINE SURVEY CROSSING SUIR LANDS FOR
BLACK HILLS EXPLORATION AND PRODUCTION
PROPOSED UTE No. 34-14 PIPELINE

SW/4 NE/4 OF SEC. 34, TOWNSHIP 33 NORTH, RANGE 8 WEST, N.M.P.M.
 LOCATED SOUTHWEST OF IGNACIO,
 LA PLATA COUNTY, COLORADO

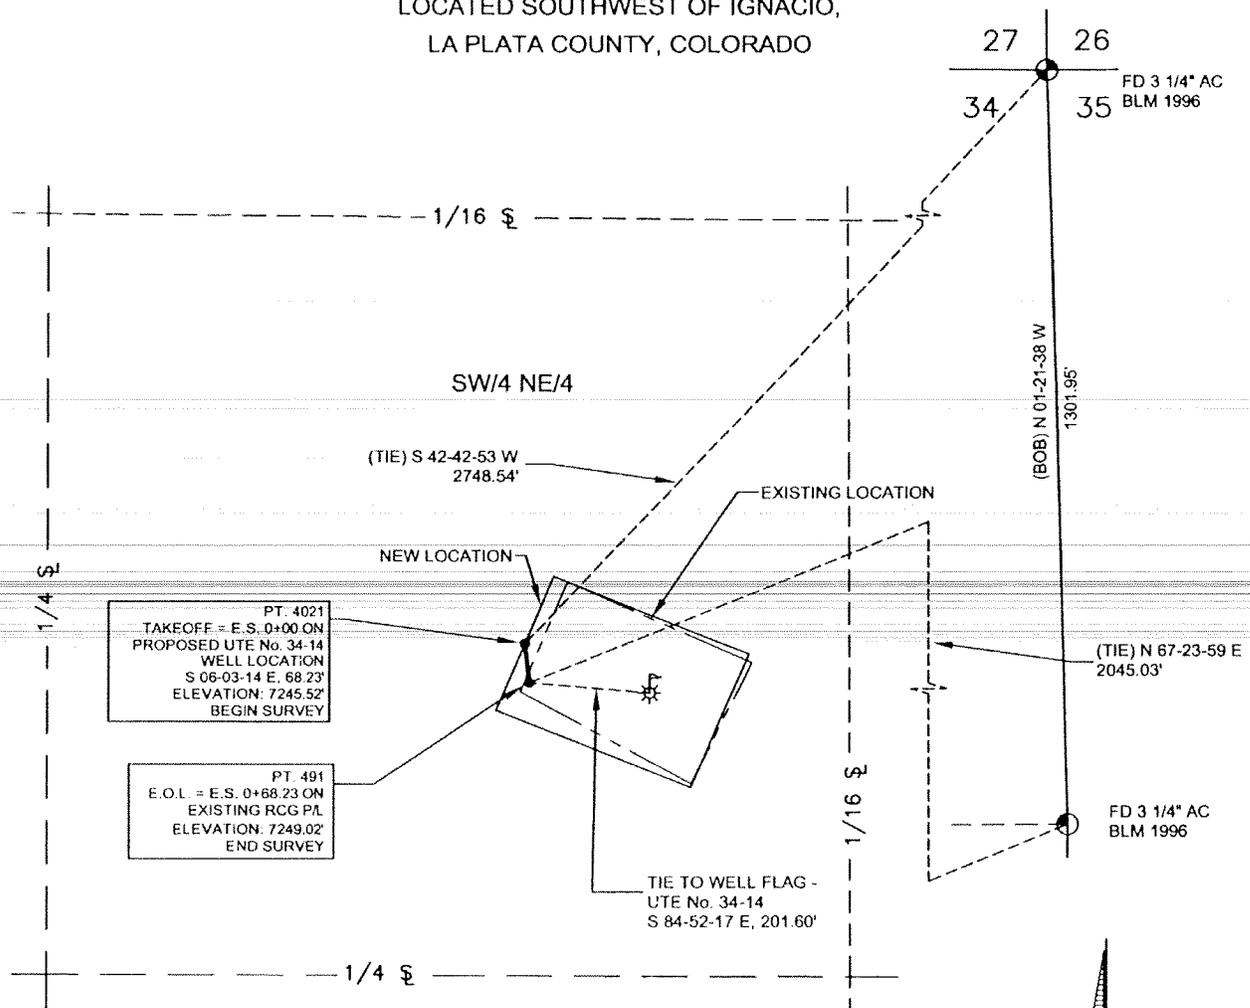


PT. 4021
 TAKEOFF = E.S. 0+00 ON
 PROPOSED UTE No. 34-14
 WELL LOCATION
 S 06-03-14 E, 68.23'
 ELEVATION: 7245.52'
 BEGIN SURVEY

PT. 491
 E.O.L. = E.S. 0+68.23 ON
 EXISTING RCG PL.
 ELEVATION: 7249.02'
 END SURVEY

NOTES:

- 1) BASIS OF BEARING: BETWEEN FOUND MONUMENTS FOR THE NORTH SIXTEENTH CORNER AND THE NORTHEAST CORNER FOR SECTION 34, TOWNSHIP 33 NORTH, RANGE 8 WEST, N.M.P.M. LINE BEARS N 01-21-38 W A DISTANCE OF 1301.95 FEET AS MEASURED BY GPS MEASUREMENT.
- 2) DATE OF SURVEY - JULY 11, 2006
- 3) DAGGETT ENTERPRISES, INC. IS NOT LIABLE FOR UNDERGROUND UTILITIES OR PIPELINES. UTILITY NOTIFICATION CENTER OF COLORADO TO BE NOTIFIED 48 HOURS PRIOR TO EXCAVATION OR CONSTRUCTION.

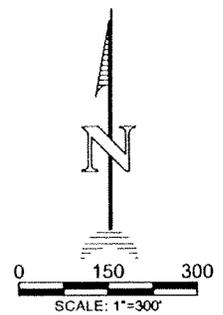

OWNER	STATION	FT./RODS
SUIR LANDS	E.S. 0+00 to E.S. 0+68.23	68.23/4.14

THIS IS TO CERTIFY THAT THE ABOVE PLAT WAS PREPARED FROM FIELD NOTES OF SURVEYS MADE BY ME OR UNDER MY DIRECT SUPERVISION AND THE SAME ARE TRUE AND CORRECT TO THE BEST OF MY KNOWLEDGE AND BELIEF

[Signature]
 ROY A. BUSH, L.S. No. 20693
 STATE OF COLORADO
 REGISTERED LAND SURVEYOR

11-16-06
 DATE

REVISION	REV. BY	DATE
 Daggett Enterprises, Inc. Surveying and Oil Field Services P. O. Box 15068 Farmington, NM 87401 Phone (505) 326-1772 Fax (505) 326-6019 REGISTERED LAND SURVEYOR COLORADO No. 20693		
SHEET 1 OF 1		CADFILE: MN504P01
DRAWN BY: A.G.	ROW#: MN504	DATE: 11/15/06

DAGGETT FORM/PROG_NO. REV. 02/04