

Berry Petroleum Company

1999 Broadway, Suite 3700
Denver, CO 80202

Main (303) 999-4400
Fax (303) 999-4401

www.bry.com

February 8, 2010

Bruce Vollertsen
Land Negotiator
Mid-Continent Business Unit
Oxy USA, Inc.
5 Greenway Plaza, Suite 110
Houston, TX 77046

RE: 30 Day Notice Requirement (Rule 305 and 306)
OXY 22-1D, 22-2D, 22-3D, 22-4D, 22-5D, 22-6D,
22-7D, 22-8D, 22-9D, 22-10D, 22-11D, 22-12D,
22-13D, 22-14D, 22-15D, and 22-16D
O22 697 Pad - SWSE Sec. 22 - 6S 97W
Garfield County, Colorado

Dear Mr. Vollertsen:

Please be advised that Berry Petroleum Company will be filing permits for the wells referenced above with the Colorado Oil and Gas Conservation Commission.

The enclosed notification, pursuant to Rule 305 and 306, is required as part of the permitting process. If applicable, please sign and date where indicated and return to my attention.

Please contact the undersigned if you have any questions.

Thank you for your assistance in this matter.

Very truly yours,

Jerry L. Gonzalez
Senior Landman
313-999-4207

:enclosures

cc: Janni Keidel
Land Well files

NOTICE REQUIREMENTS (RULE 305)
O22 697 Pad

**Re: Well Name – OXY 22-1D, 22-2D, 22-3D, 22-4D, 22-5D, 22-6D, 22-7D,
22-8D, 22-9D, 22-10D, 22-11D, 22-12D, 22-13D, 22-14D,
22-15D, 22-16D, O22 697 Pad, SWSE, Section 22, 6S 97W,
Garfield County, CO**

In accordance with the Colorado Oil and Gas Conservation Commission for Notices of Oil and Gas Operations, Rule 305, the following information is required to be provided:

- Operations on the above referenced wells are estimated to commence June 16, 2010.
- The operator will be: Berry Petroleum Company
1999 Broadway, Suite # 3700
Denver, Colorado 80202
(303) 999-4400
- You may contact: Jerry L. Gonzalez, Senior Landman at (303) 999-4207, if you have any questions regarding this notice.

OXY 22-1D

The legal description of the lands upon which operations will be conducted are:

Surface Hole: 445' FSL and 1,487' FEL, Sec. 22, T6S, R97W

Bottom Hole: 130' FSL and 621' FEL, Sec. 22, T6S, R97W

OXY 22-2D

The legal description of the lands upon which operations will be conducted are:

Surface Hole: 458' FSL and 1,478' FEL, Sec. 22, T6S, R97W

Bottom Hole: 463' FSL and 624' FEL, Sec. 22, T6S, R97W

OXY 22-3D

The legal description of the lands upon which operations will be conducted are:

Surface Hole: 470' FSL and 1,470' FEL, Sec. 22, T6S, R97W

Bottom Hole: 781' FSL and 621' FEL, Sec. 22, T6S, R97W

OXY 22-4D

The legal description of the lands upon which operations will be conducted are:

Surface Hole: 482' FSL and 1,461' FEL, Sec. 22, T6S, R97W

Bottom Hole: 1,103' FSL and 589' FEL, Sec. 22, T6S, R97W

Page 2

OXY 22-1D, 22-2D, 22-3D, 22-4D, 22-5D,
22-6D, 22-7D, 22-8D, 22-9D, 22-10D, 22-11D,
22-12D, 22-13D, 22-14D, 22-15D, and 22-16D

O22 697 Pad, SWSE, Section 22, 6S 97W,
Garfield County, CO
OXY USA Inc.
February 8, 2010

OXY 22-5D

The legal description of the lands upon which operations will be conducted are:

Surface Hole: 494' FSL and 1,452' FEL, Sec. 22, T6S, R97W

Bottom Hole: 1,423' FSL and 601' FEL, Sec. 22, T6S, R97W

OXY 22-6D

The legal description of the lands upon which operations will be conducted are:

Surface Hole: 506' FSL and 1,443' FEL, Sec. 22, T6S, R97W

Bottom Hole: 1,721' FSL and 539' FEL, Sec. 22, T6S, R97W

OXY 22-7D

The legal description of the lands upon which operations will be conducted are:

Surface Hole: 519' FSL and 1,435' FEL, Sec. 22, T6S, R97W

Bottom Hole: 2,096' FSL and 575' FEL, Sec. 22, T6S, R97W

OXY 22-8D

The legal description of the lands upon which operations will be conducted are:

Surface Hole: 531' FSL and 1,426' FEL, Sec. 22, T6S, R97W

Bottom Hole: 2,422' FSL and 702' FEL, Sec. 22, T6S, R97W

OXY 22-9D

The legal description of the lands upon which operations will be conducted are:

Surface Hole: 451' FSL and 1,495' FEL, Sec. 22, T6S, R97W

Bottom Hole: 159' FSL and 1,994' FEL, Sec. 22, T6S, R97W

OXY 22-10D

The legal description of the lands upon which operations will be conducted are:

Surface Hole: 463' FSL and 1,487' FEL, Sec. 22, T6S, R97W

Bottom Hole: 484' FSL and 1,973' FEL, Sec. 22, T6S, R97W

Page 3

OXY 22-1D, 22-2D, 22-3D, 22-4D, 22-5D,
22-6D, 22-7D, 22-8D, 22-9D, 22-10D, 22-11D,
22-12D, 22-13D, 22-14D, 22-15D, and 22-16D

O22 697 Pad, SWSE, Section 22, 6S 97W,
Garfield County, CO
February 8, 2010

OXY 22-11D

The legal description of the lands upon which operations will be conducted are:

Surface Hole: 476' FSL and 1,478' FEL, Sec. 22, T6S, R97W

Bottom Hole: 805' FSL and 1,949' FEL, Sec. 22, T6S, R97W

OXY 22-12D

The legal description of the lands upon which operations will be conducted are:

Surface Hole: 488' FSL and 1,469' FEL, Sec. 22, T6S, R97W

Bottom Hole: 1,113' FSL and 1,955' FEL, Sec. 22, T6S, R97W

OXY 22-13D

The legal description of the lands upon which operations will be conducted are:

Surface Hole: 500' FSL and 1,460' FEL, Sec. 22, T6S, R97W

Bottom Hole: 1,445' FSL and 1,983' FEL, Sec. 22, T6S, R97W

OXY 22-14D

The legal description of the lands upon which operations will be conducted are:

Surface Hole: 512' FSL and 1,451' FEL, Sec. 22, T6S, R97W

Bottom Hole: 1,773' FSL and 1,966' FEL, Sec. 22, T6S, R97W

OXY 22-15D

The legal description of the lands upon which operations will be conducted are:

Surface Hole: 524' FSL and 1,443' FEL, Sec. 22, T6S, R97W

Bottom Hole: 2,115' FSL and 1,976' FEL, Sec. 22, T6S, R97W

OXY 22-16D

The legal description of the lands upon which operations will be conducted are:

Surface Hole: 536' FSL and 1,434' FEL, Sec. 22, T6S, R97W

Bottom Hole: 2,440' FSL and 2,032' FEL, Sec. 22, T6S, R97W

- The surface owner has the responsibility for notifying any affected tenant of the proposed operations.
- A brochure describing surface owner rights is available upon request from:
Colorado Oil and Gas Conservation Commission
1120 Lincoln Street
Suite 801
Denver, Co 80203

By signing below, the surface owner waives the above notification requirements of Rule 305.

OXY USA Inc.

By: _____

Printed Name: _____

Title: _____

Date: _____


**SURFACE OWNER CONSULTATION (RULE 306)
O22 697 Pad**

Berry Petroleum Company confirms that the Surface Owner Consultation requirements of Rule 306 have been completed or waived for the following proposed well locations.


Well Names **OXY 22-1D, 22-2D, 22-3D, 22-4D, 22-5D, 22-6D, 22-7D,
22-8D, 22-9D, 22-10D, 22-11D, 22-12D, 22-13D, 22-14D,
22-15D, 22-16D, O22 697 Pad, SWSE, Section 22, 6S 97W,
Garfield County, CO**

Road Description: Existing roadway use and new construction as required for access was previously agreed upon by all parties.

Berry Petroleum Company

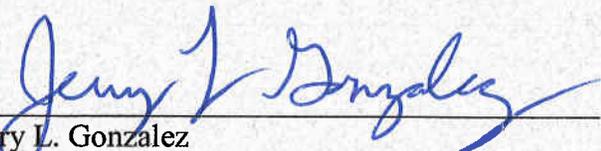

Jerry L. Gonzalez
Senior Landman

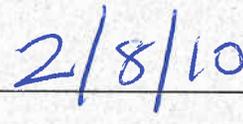

Date

T6S, R97W, 6th P.M.

BERRY PETROLEUM COMPANY

Well location, OXY 22-1D, located as shown in the SW 1/4 SE 1/4 of Section 22, T6S, R97W, 6th P.M., Garfield County, Colorado.


BASIS OF ELEVATION

SPOT ELEVATION AT THE NORTHWEST CORNER OF SECTION 30, T5S, R95W, 6th P.M. TAKEN FROM THE FORKED GULCH QUADRANGLE, COLORADO, GARFIELD COUNTY, 7.5 MINUTE SERIES (TOPOGRAPHICAL MAP) PUBLISHED BY THE UNITED STATES DEPARTMENT OF THE INTERIOR, GEOLOGICAL SURVEY. SAID ELEVATION IS MARKED AS BEING 5966 FEET.

BASIS OF BEARINGS


BASIS OF BEARINGS IS A G.P.S. OBSERVATION.

Sheet 1a of 12

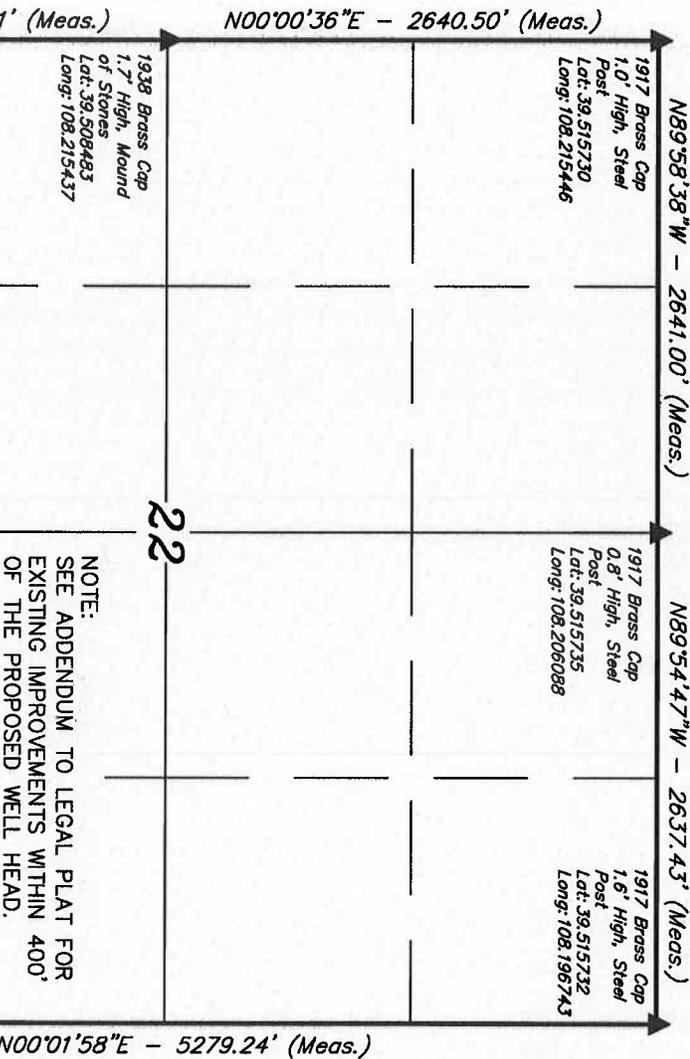


NOTE:
SEE ADDENDUM TO LEGAL PLAT FOR EXISTING IMPROVEMENTS WITHIN 400' OF THE PROPOSED WELL HEAD.

OXY 22-1D
Elev. Ungraded Ground = 8507.1'
Elev. Graded Ground = 8491.1'

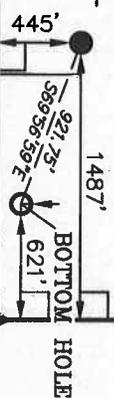

- LEGEND:**
- = 90° SYMBOL
 - = PROPOSED WELL HEAD.
 - ▲ = SECTION CORNERS LOCATED.

NAD 83 (TARGET BOTTOM HOLE)	NAD 83 (SURFACE LOCATION)
LATITUDE = 39°30'05.76" (39.501601)	LATITUDE = 39°30'08.88" (39.502467)
LONGITUDE = 108°11'56.17" (108.198936)	LONGITUDE = 108°12'07.22" (108.202006)
NAD 27 (TARGET BOTTOM HOLE)	NAD 27 (SURFACE LOCATION)
LATITUDE = 39°30'05.84" (39.501623)	LATITUDE = 39°30'08.96" (39.502489)
LONGITUDE = 108°11'53.87" (108.198298)	LONGITUDE = 108°12'04.92" (108.201367)

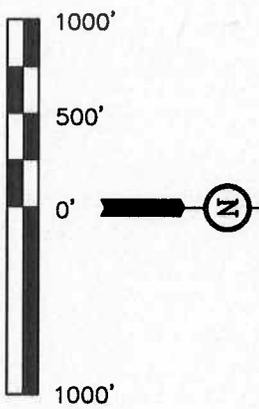

CERTIFICATE

THIS IS TO CERTIFY THAT THE ABOVE PLAT WAS PREPARED AND LOCATION AS SHOWN WAS STAKED ON THE GROUND FROM FIELD NOTES OF ACTUAL SURVEYS MADE BY ME OR UNDER MY SUPERVISION AND THAT THE SAME ARE TRUE AND CORRECT TO THE BEST OF MY KNOWLEDGE AND BELIEF.

REGISTERED LAND SURVEYOR
REGISTRATION NO. 12422
STATE OF COLORADO

UINTAH ENGINEERING & LAND SURVEYING
85 SOUTH 200 EAST - VERNAL, UTAH 84078
(435) 789-1017

SCALE	1" = 1000'	DATE SURVEYED:	08-05-09	DATE DRAWN:	08-13-09
PARTY	B.J. B.B. K.G.	REFERENCES	G.L.O. PLAT		
WEATHER	WARM	FILE	BERRY PETROLEUM COMPANY		

T6S, R97W, 6th P.M.

BERRY PETROLEUM COMPANY

Well location, OXY 22-2D, located as shown in the SW 1/4 SE 1/4 of Section 22, T6S, R97W, 6th P.M., Garfield County, Colorado.


BASIS OF ELEVATION

SPOT ELEVATION AT THE NORTHWEST CORNER OF SECTION 30, T5S, R95W, 6th P.M. TAKEN FROM THE FORKED GULCH QUADRANGLE, COLORADO, GARFIELD COUNTY, 7.5 MINUTE SERIES (TOPOGRAPHICAL MAP) PUBLISHED BY THE UNITED STATES DEPARTMENT OF THE INTERIOR, GEOLOGICAL SURVEY. SAID ELEVATION IS MARKED AS BEING 5966 FEET.

BASIS OF BEARINGS

BASIS OF BEARINGS IS A G.P.S. OBSERVATION.



Sheet 16 of 12

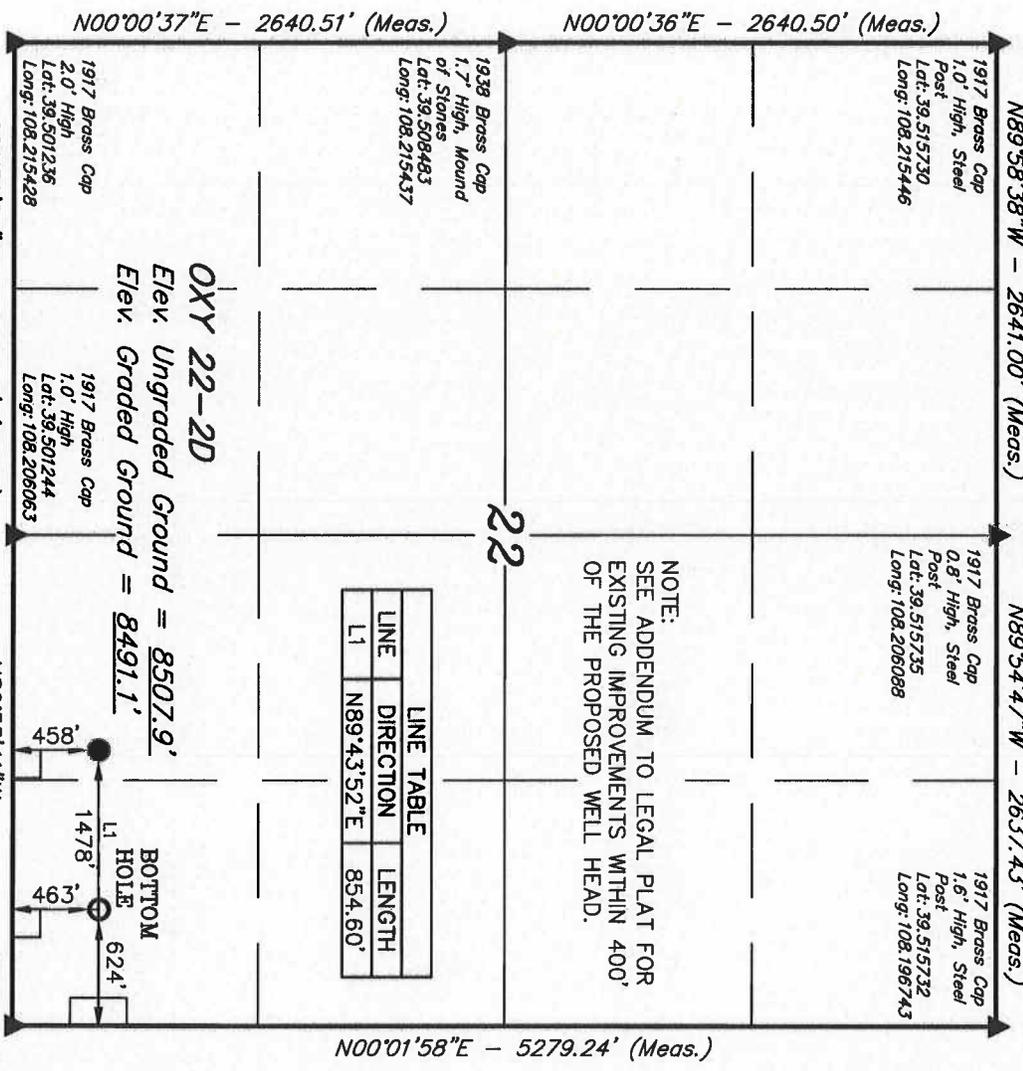

LINE	DIRECTION	LENGTH
L1	N89°43'52\"E	854.60'

NOTE:
SEE ADDENDUM TO LEGAL PLAT FOR EXISTING IMPROVEMENTS WITHIN 400' OF THE PROPOSED WELL HEAD.

OXY 22-2D
Elev. Ungraded Ground = 8507.9'
Elev. Graded Ground = 8491.1'

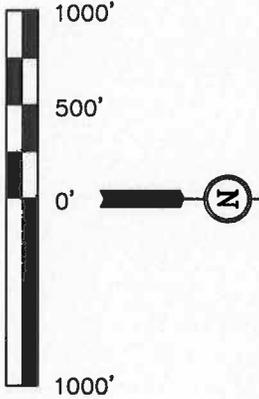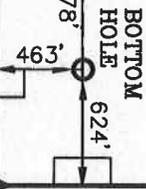

CERTIFICATE

THIS IS TO CERTIFY THAT THE ABOVE PLAT WAS PREPARED AND LOCATION AS SHOWN WAS TAKEN ON THE GROUNDS FROM FIELD NOTES OF ACTUAL SURVEYS MADE BY ME OR UNDER MY SUPERVISION AND THAT THE SAME ARE TRUE AND CORRECT TO THE BEST OF MY KNOWLEDGE AND BELIEF.

REGISTERED AND SURVEYOR
REGISTRATION NUMBER 19899
STATE OF COLORADO

Revised: 09-11-09

UNTAH ENGINEERING & LAND SURVEYING
85 SOUTH 200 EAST - VERNAL, UTAH 84078
(435) 789-1017

LEGEND:

- = 90° SYMBOL
- = PROPOSED WELL HEAD.
- ▲ = SECTION CORNERS LOCATED.

NAD 83 (TARGET BOTTOM HOLE)		NAD 83 (SURFACE LOCATION)	
LATITUDE = 39°30'09.05" (39.502513)	LONGITUDE = 108°11'56.20" (108.198946)	LATITUDE = 39°30'09.00" (39.502500)	LONGITUDE = 108°12'07.10" (108.201973)
NAD 27 (TARGET BOTTOM HOLE)		NAD 27 (SURFACE LOCATION)	
LATITUDE = 39°30'09.13" (39.502536)	LONGITUDE = 108°11'53.91" (108.198309)	LATITUDE = 39°30'09.08" (39.502522)	LONGITUDE = 108°12'04.81" (108.201336)

SCALE	DATE SURVEYED:	DATE DRAWN:
1" = 1000'	08-05-09	08-13-09
PARTY	REFERENCES	
B.J. B.B. K.G.	G.L.O. PLAT	
WEATHER	FILE	
WARM	BERRY PETROLEUM COMPANY	

T6S, R97W, 6th P.M.

BERRY PETROLEUM COMPANY
 Well location, OXY 22-3D, located as shown in the SW 1/4 SE 1/4 of Section 22, T6S, R97W, 6th P.M., Garfield County, Colorado.


BASIS OF ELEVATION

SPOT ELEVATION AT THE NORTHWEST CORNER OF SECTION 30, T5S, R95W, 6th P.M. TAKEN FROM THE FORKED GULCH QUADRANGLE, COLORADO, GARFIELD COUNTY, 7.5 MINUTE SERIES (TOPOGRAPHICAL MAP) PUBLISHED BY THE UNITED STATES DEPARTMENT OF THE INTERIOR, GEOLOGICAL SURVEY. SAID ELEVATION IS MARKED AS BEING 5966 FEET.

BASIS OF BEARINGS

BASIS OF BEARINGS IS A G.P.S. OBSERVATION.

Sheet 10 of 12

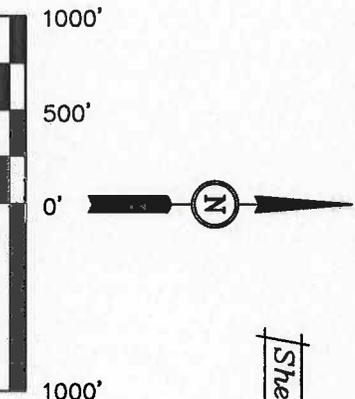

SCALE

CERTIFICATE

THIS IS TO CERTIFY THAT THE ABOVE PLAT WAS PREPARED AND LOCATION AS SHOWN HEREON WAS STAKED ON THE GROUND IN FIELD NOTES OF ACTUAL SURVEYS MADE BY ME OR UNDER MY CLOSE SUPERVISION AND THAT THE SAME ARE TRUE AND CORRECT TO THE BEST OF MY KNOWLEDGE AND BELIEF.

REGISTERED AND SURVEYOR
 REGISTRATION NO. 12423
 STATE OF COLORADO




UTAH ENGINEERING & LAND SURVEYING
 85 SOUTH 200 EAST - VERNAL, UTAH 84078
 (435) 789-1017

SCALE	1" = 1000'	DATE SURVEYED:	08-05-09	DATE DRAWN:	08-13-09
PARTY	B.J. B.B. K.G.	REFERENCES	G.L.O. PLAT		
WEATHER	WARM	FILE	BERRY PETROLEUM COMPANY		

N00°01'58"E - 5279.24' (Meas.)

NOTE:
 SEE ADDENDUM TO LEGAL PLAT FOR EXISTING IMPROVEMENTS WITHIN 400' OF THE PROPOSED WELL HEAD.

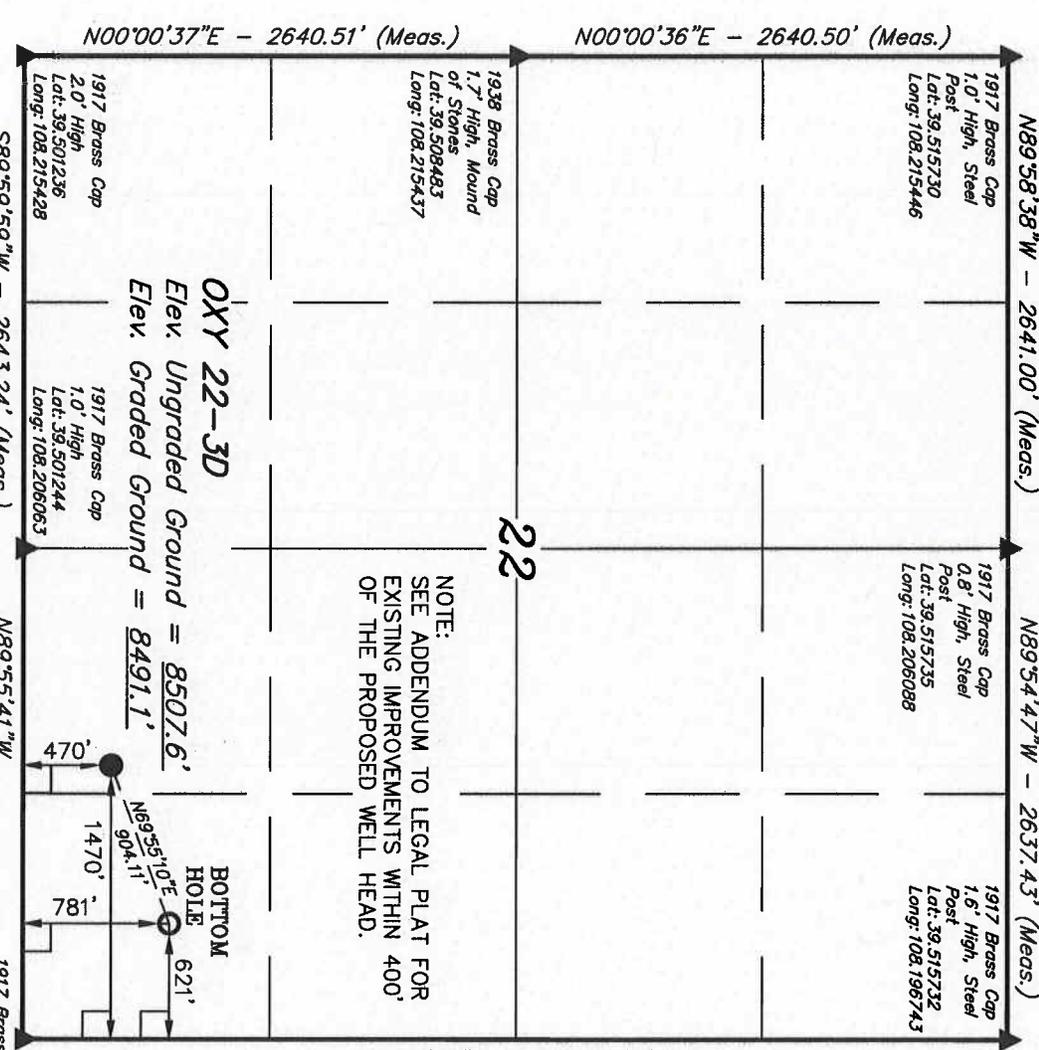

LEGEND:

- = 90° SYMBOL
- = PROPOSED WELL HEAD.
- ▲ = SECTION CORNERS LOCATED.

NAD 83 (TARGET BOTTOM HOLE)	NAD 83 (SURFACE LOCATION)
LATITUDE = 39°30'12.20" (39.503389)	LATITUDE = 39°30'09.12" (39.502533)
LONGITUDE = 108°11'56.17" (108.198936)	LONGITUDE = 108°12'06.99" (108.201942)
NAD 27 (TARGET BOTTOM HOLE)	NAD 27 (SURFACE LOCATION)
LATITUDE = 39°30'12.27" (39.503410)	LATITUDE = 39°30'09.20" (39.502556)
LONGITUDE = 108°11'53.87" (108.198298)	LONGITUDE = 108°12'04.70" (108.201306)

PDOP = 2.0

T6S, R97W, 6th P.M.

BERRY PETROLEUM COMPANY

Well location, OXY 22-4D, located as shown in the SW 1/4 SE 1/4 of Section 22, T6S, R97W, 6th P.M., Garfield County, Colorado.


BASIS OF ELEVATION

SPOT ELEVATION AT THE NORTHWEST CORNER OF SECTION 30, T5S, R95W, 6th P.M. TAKEN FROM THE FORKED GULCH QUADRANGLE, COLORADO, GARFIELD COUNTY, 7.5 MINUTE SERIES (TOPOGRAPHICAL MAP) PUBLISHED BY THE UNITED STATES DEPARTMENT OF THE INTERIOR, GEOLOGICAL SURVEY. SAID ELEVATION IS MARKED AS BEING 5966 FEET.

BASIS OF BEARINGS

BASIS OF BEARINGS IS A G.P.S. OBSERVATION.

Sheet 1d of 12

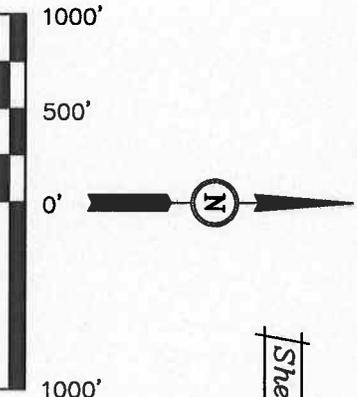

SCALE

CERTIFICATE

THIS IS TO CERTIFY THAT THE ABOVE PLAT WAS PREPARED AND LOCATION AS SHOWN HEREON IS THE CORRECT FIELD LOCATION OF ACTUAL SURVEYS MADE BY ME UNDER MY SUPERVISION AND THAT THE SAME ARE TRUE AND CORRECT TO THE BEST OF MY KNOWLEDGE AND BELIEF.


REGISTERED AND SUPERVISOR
REGISTRATION NO. 17492
STATE OF COLORADO

UTAH ENGINEERING & LAND SURVEYING

85 SOUTH 200 EAST - VERNAL, UTAH 84078
(435) 789-1017

SCALE: 1" = 1000'
DATE SURVEYED: 08-05-09 DATE DRAWN: 08-13-09

PARTY	B.J.	B.B.	K.G.	REFERENCES	G.L.O. PLAT
WEATHER	WARM			FILE	BERRY PETROLEUM COMPANY

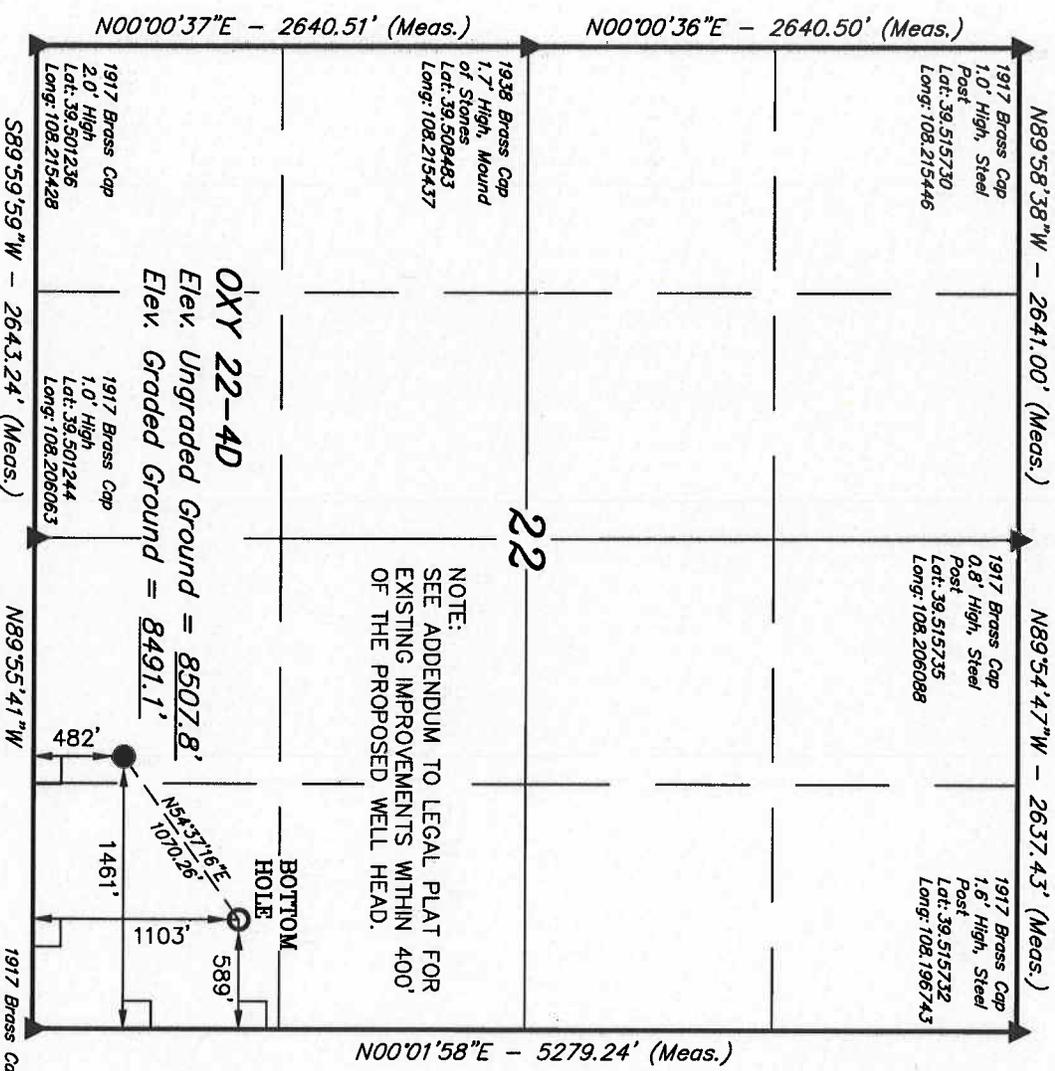

- LEGEND:**
- = 90° SYMBOL
 - = PROPOSED WELL HEAD.
 - ▲ = SECTION CORNERS LOCATED.

NAD 83 (TARGET BOTTOM HOLE)	NAD 83 (SURFACE LOCATION)
LATITUDE = 39°30'15.37" (39.504269)	LATITUDE = 39°30'09.24" (39.502567)
LONGITUDE = 108°11'55.76" (108.198822)	LONGITUDE = 108°12'06.88" (108.201911)
NAD 27 (TARGET BOTTOM HOLE)	NAD 27 (SURFACE LOCATION)
LATITUDE = 39°30'15.45" (39.504292)	LATITUDE = 39°30'09.32" (39.502589)
LONGITUDE = 108°11'53.47" (108.198185)	LONGITUDE = 108°12'04.59" (108.201275)

PDOP = 2.0

T6S, R97W, 6th P.M.

BERRY PETROLEUM COMPANY

Well location, OXY 22-5D, located as shown in the SW 1/4 SE 1/4 of Section 22, T6S, R97W, 6th P.M., Garfield County, Colorado.


BASIS OF ELEVATION

SPOT ELEVATION AT THE NORTHWEST CORNER OF SECTION 30, T5S, R95W, 6th P.M. TAKEN FROM THE FORKED GULCH QUADRANGLE, COLORADO, GARFIELD COUNTY, 7.5 MINUTE SERIES (TOPOGRAPHICAL MAP) PUBLISHED BY THE UNITED STATES DEPARTMENT OF THE INTERIOR, GEOLOGICAL SURVEY. SAID ELEVATION IS MARKED AS BEING 5966 FEET.

BASIS OF BEARINGS

BASIS OF BEARINGS IS A G.P.S. OBSERVATION.


Sheet 1e of 12

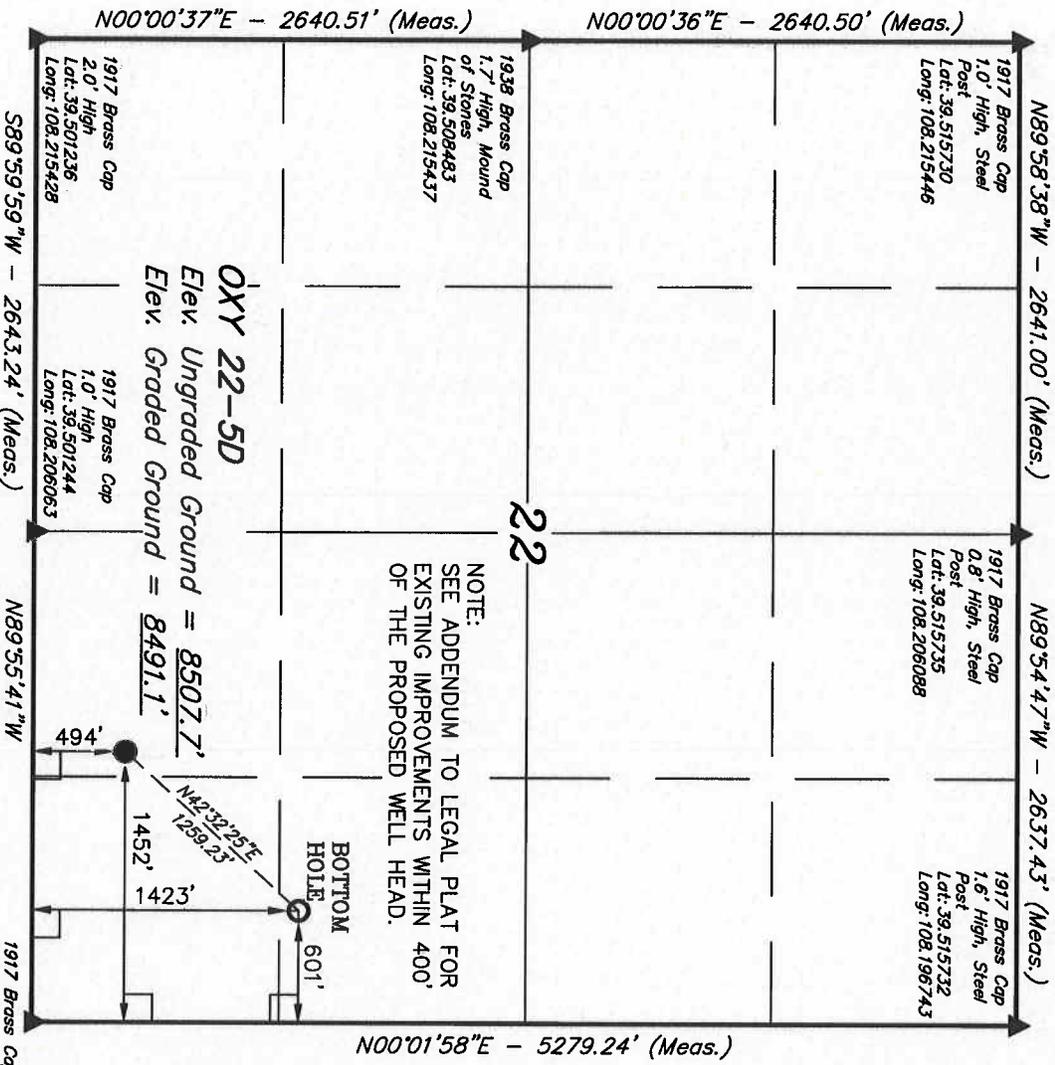

NOTE:
SEE ADDENDUM TO LEGAL PLAT FOR
EXISTING IMPROVEMENTS WITHIN 400'
OF THE PROPOSED WELL HEAD.

OXY 22-5D
Elev. Ungraded Ground = 8507.7'
Elev. Graded Ground = 8491.1'

BOTTOM
HOLE
601'

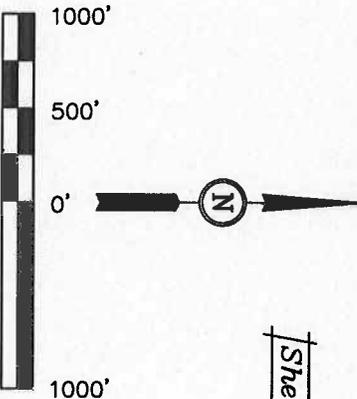

CERTIFICATE

THIS IS TO CERTIFY THAT THE ABOVE PLAT WAS PREPARED AND LOCATION AS SHOWN HEREON WAS STAKED ON THE GROUND FROM FIELD NOTES OF ACTUAL SURVEYS MADE BY ME OR UNDER MY CLOSE SUPERVISION AND THAT THE SAME ARE TRUE AND CORRECT TO THE BEST OF MY KNOWLEDGE AND BELIEF.

REGISTERED LAND SURVEYOR
REGISTRATION NO. 109703
STATE OF COLORADO

UNTAH ENGINEERING & LAND SURVEYING
85 SOUTH 200 EAST - VERNAL, UTAH 84078
(435) 789-1017

LEGEND:

- = 90° SYMBOL
- = PROPOSED WELL HEAD.
- ▲ = SECTION CORNERS LOCATED.

NAD 83 (TARGET BOTTOM HOLE)		NAD 83 (SURFACE LOCATION)	
LATITUDE = 39°30'18.54" (39.505150)	LONGITUDE = 108°11'55.92" (108.198867)	LATITUDE = 39°30'09.36" (39.502600)	LONGITUDE = 108°20'08.77" (108.201881)
NAD 27 (TARGET BOTTOM HOLE)		NAD 27 (SURFACE LOCATION)	
LATITUDE = 39°30'18.62" (39.505171)	LONGITUDE = 108°11'53.63" (108.198230)	LATITUDE = 39°30'09.44" (39.502622)	LONGITUDE = 108°20'04.47" (108.201242)

PDOP = 3.0

SCALE	1" = 1000'	DATE SURVEYED:	08-05-09	DATE DRAWN:	08-13-09
PARTY	B.J. B.B. K.G.	REFERENCES	G.L.O. PLAT		
WEATHER	WARM	FILE	BERRY PETROLEUM COMPANY		

T6S, R97W, 6th P.M.

BERRY PETROLEUM COMPANY

Well location, OXY 22-6D, located as shown in the SW 1/4 SE 1/4 of Section 22, T6S, R97W, 6th P.M., Garfield County, Colorado.


BASIS OF ELEVATION

SPOT ELEVATION AT THE NORTHWEST CORNER OF SECTION 30, T5S, R95W, 6th P.M. TAKEN FROM THE FORKED GULCH QUADRANGLE, COLORADO, GARFIELD COUNTY, 7.5 MINUTE SERIES (TOPOGRAPHICAL MAP) PUBLISHED BY THE UNITED STATES DEPARTMENT OF THE INTERIOR, GEOLOGICAL SURVEY. SAID ELEVATION IS MARKED AS BEING 5966 FEET.


BASIS OF BEARINGS

BASIS OF BEARINGS IS A G.P.S. OBSERVATION.

Sheet 1f of 12

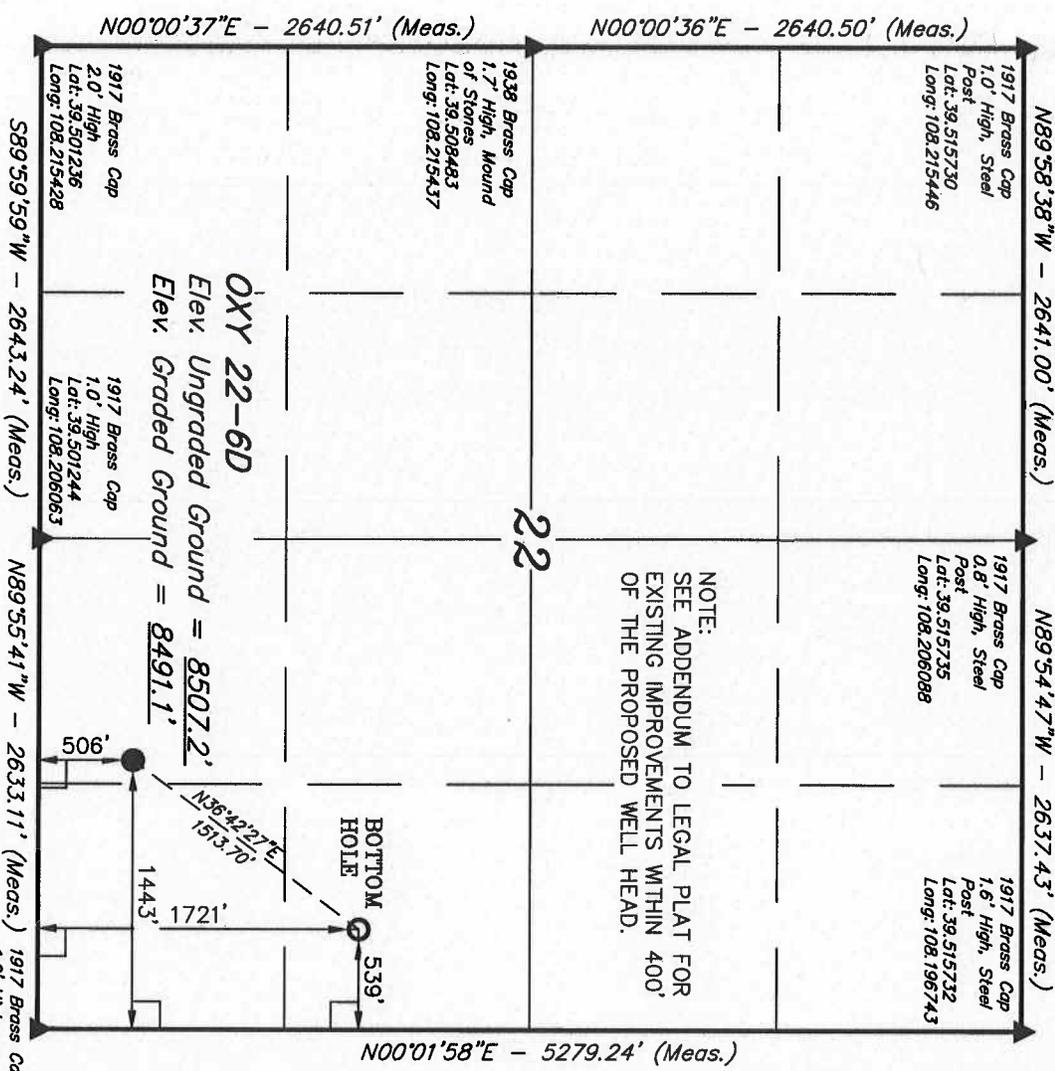

NOTE:
SEE ADDENDUM TO LEGAL PLAT FOR EXISTING IMPROVEMENTS WITHIN 400' OF THE PROPOSED WELL HEAD.

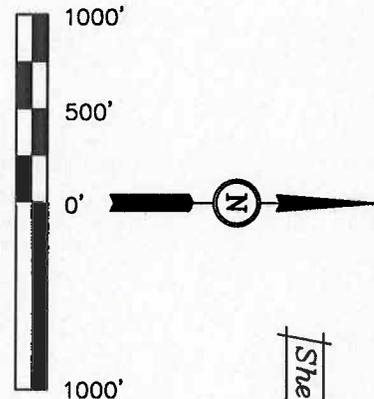

CERTIFICATE

THIS IS TO CERTIFY THAT THE ABOVE PLAT WAS PREPARED AND LOCATION AS SHOWN WAS STAKED ON THE GROUND FROM FIELD NOTES OF ACTUAL SURVEYS MADE BY ME OR UNDER MY SUPERVISION AND THAT THE SAME ARE TRUE AND CORRECT TO THE BEST OF MY KNOWLEDGE AND BELIEF.

REGISTERED AND SURVEYOR
REGISTRATION NUMBER 9222
STATE OF COLORADO

UTAH ENGINEERING & LAND SURVEYING
85 SOUTH 200 EAST - VERNAL, UTAH 84078
(435) 789-1017

LEGEND:

- = 90° SYMBOL
- = PROPOSED WELL HEAD.
- ▲ = SECTION CORNERS LOCATED.

NAD 83 (TARGET BOTTOM HOLE)		NAD 83 (SURFACE LOCATION)	
LATITUDE = 39°30'21.48" (39.505966)	LONGITUDE = 108°11'55.13" (108.198648)	LATITUDE = 39°30'09.48" (39.502633)	LONGITUDE = 108°12'06.66" (108.201850)
NAD 27 (TARGET BOTTOM HOLE)		NAD 27 (SURFACE LOCATION)	
LATITUDE = 39°30'21.56" (39.505989)	LONGITUDE = 108°11'52.84" (108.198011)	LATITUDE = 39°30'09.56" (39.502656)	LONGITUDE = 108°12'04.36" (108.201211)

PDOP = 3.5

SCALE	1" = 1000'	DATE SURVEYED:	08-05-09	DATE DRAWN:	08-13-09
PARTY	B.J. B.B. K.G.	REFERENCES	G.L.O. PLAT		
WEATHER	WARM	FILE	BERRY PETROLEUM COMPANY		

T6S, R97W, 6th P.M.

BERRY PETROLEUM COMPANY

Well location, OXY 22-7D, located as shown in the SW 1/4 SE 1/4 of Section 22, T6S, R97W, 6th P.M., Garfield County, Colorado.


BASIS OF ELEVATION

SPOT ELEVATION AT THE NORTHWEST CORNER OF SECTION 30, T5S, R95W, 6th P.M. TAKEN FROM THE FORKED GULCH QUADRANGLE, COLORADO, GARFIELD COUNTY, 7.5 MINUTE SERIES (TOPOGRAPHICAL MAP) PUBLISHED BY THE UNITED STATES DEPARTMENT OF THE INTERIOR, GEOLOGICAL SURVEY. SAID ELEVATION IS MARKED AS BEING 5966 FEET.


BASIS OF BEARINGS

BASIS OF BEARINGS IS A G.P.S. OBSERVATION.

Sheet 19 of 12

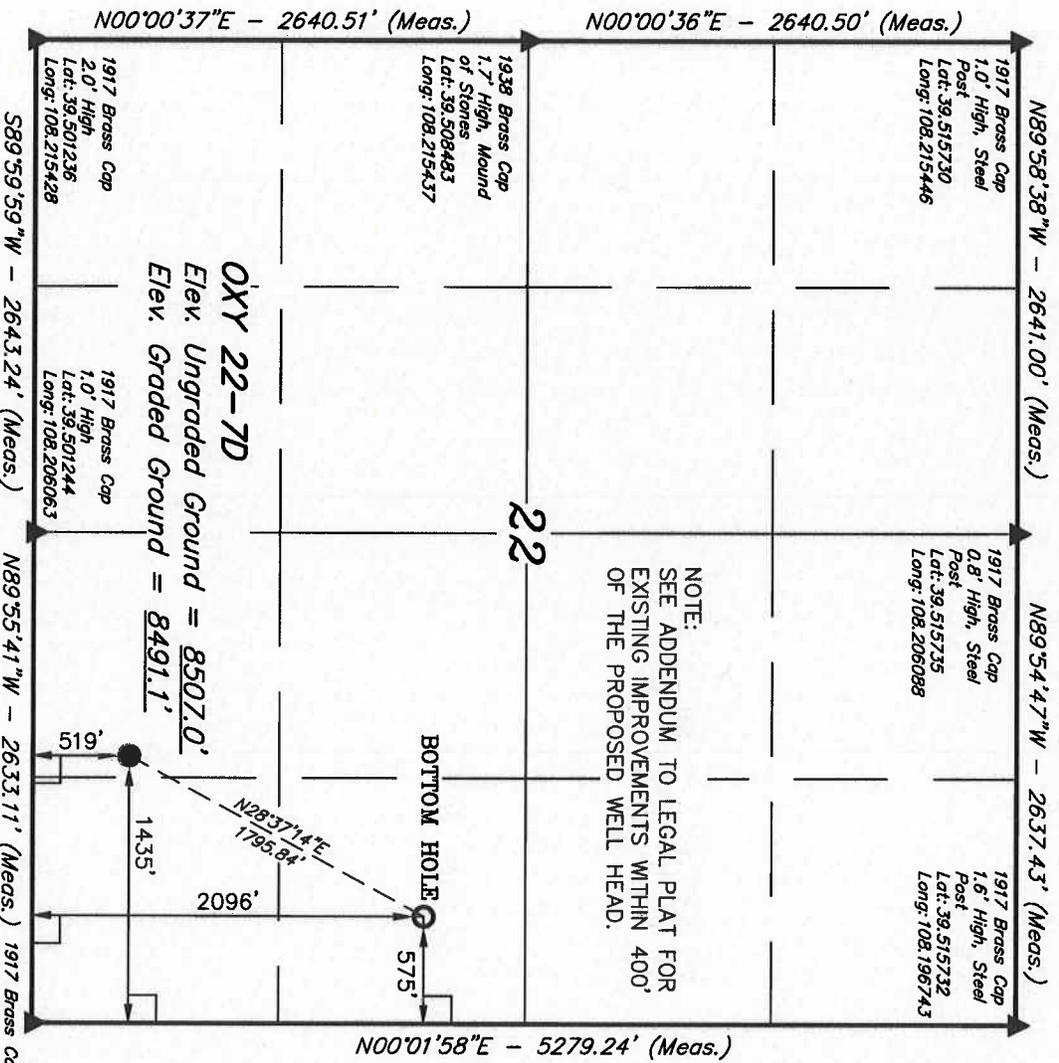

NOTE:
SEE ADDENDUM TO LEGAL PLAT FOR EXISTING IMPROVEMENTS WITHIN 400' OF THE PROPOSED WELL HEAD.

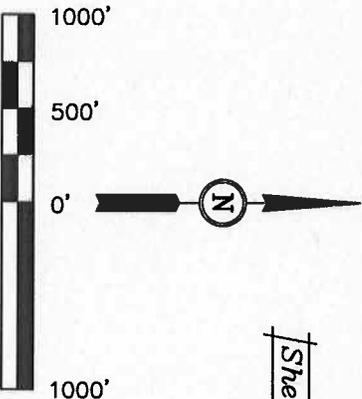

CERTIFICATE

THIS IS TO CERTIFY THAT THE ABOVE PLAT WAS PREPARED AND LOCATION AS SHOWN WAS STAKED ON THE GROUND FROM FIELD NOTES OF ACTUAL SURVEYS MADE BY ME OR UNDER MY SUPERVISION AND THAT THE SAME ARE TRUE AND CORRECT TO THE BEST OF MY KNOWLEDGE AND BELIEF.

REGISTERED LAND SURVEYOR
REGISTRATION NO. 14242
STATE OF COLORADO

UNTAH ENGINEERING & LAND SURVEYING
85 SOUTH 200 EAST - VERNAL, UTAH 84078
(435) 789-1017

LEGEND:

- 90° SYMBOL
- PROPOSED WELL HEAD.
- SECTION CORNERS LOCATED.

NAD 83 (TARGET BOTTOM HOLE)		NAD 83 (SURFACE LOCATION)	
LATITUDE = 39°30'25.19" (39.506997)	LONGITUDE = 108°11'55.59" (108.198775)	LATITUDE = 39°30'09.60" (39.502667)	LONGITUDE = 108°12'06.55" (108.201819)
NAD 27 (TARGET BOTTOM HOLE)		NAD 27 (SURFACE LOCATION)	
LATITUDE = 39°30'25.27" (39.507018)	LONGITUDE = 108°11'53.30" (108.198139)	LATITUDE = 39°30'09.68" (39.502689)	LONGITUDE = 108°12'04.25" (108.201181)

PDOP = 2.8

SCALE	1" = 1000'	DATE SURVEYED:	08-05-09	DATE DRAWN:	08-13-09
PARTY	B.J. B.B. K.G.	REFERENCES	G.L.O. PLAT		
WEATHER	WARM	FILE	BERRY PETROLEUM COMPANY		

T6S, R97W, 6th P.M.

BERRY PETROLEUM COMPANY

Well location, OXY 22-8D, located as shown in the SW 1/4 SE 1/4 of Section 22, T6S, R97W, 6th P.M., Garfield County, Colorado.


BASIS OF ELEVATION

SPOT ELEVATION AT THE NORTHWEST CORNER OF SECTION 30, T5S, R95W, 6th P.M. TAKEN FROM THE FORKED GULCH QUADRANGLE, COLORADO, GARFIELD COUNTY, 7.5 MINUTE SERIES (TOPOGRAPHICAL MAP) PUBLISHED BY THE UNITED STATES DEPARTMENT OF THE INTERIOR, GEOLOGICAL SURVEY. SAID ELEVATION IS MARKED AS BEING 5966 FEET.


BASIS OF BEARINGS

BASIS OF BEARINGS IS A G.P.S. OBSERVATION.

Sheet 1h of 12

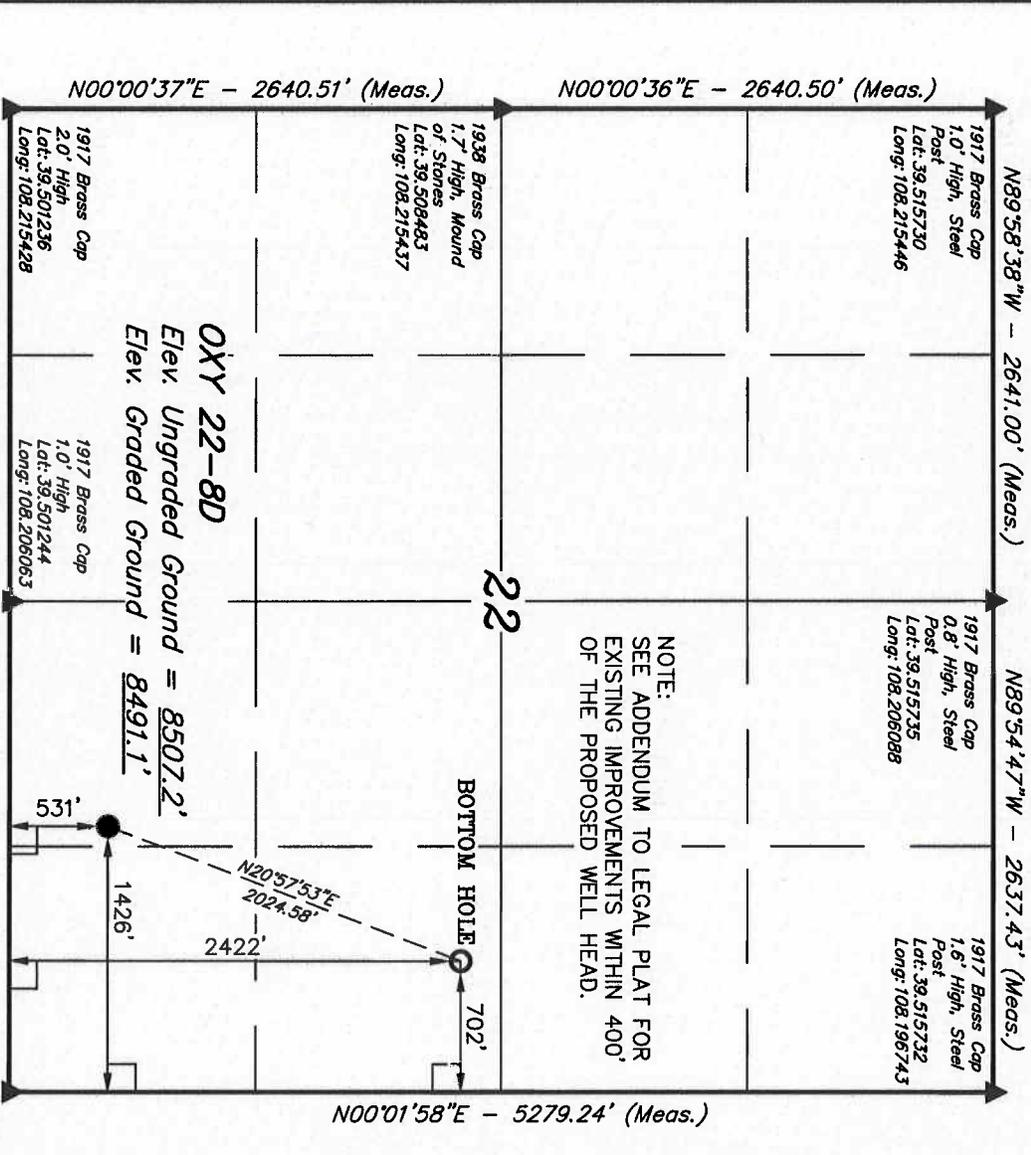

NOTE:
SEE ADDENDUM TO LEGAL PLAT FOR EXISTING IMPROVEMENTS WITHIN 400' OF THE PROPOSED WELL HEAD.

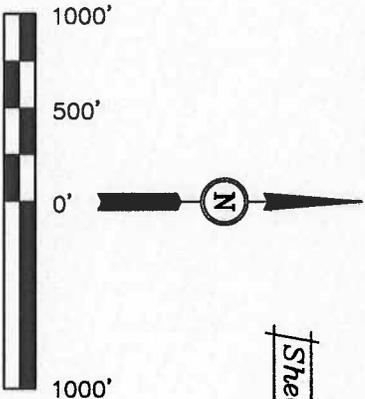

CERTIFICATE

THIS IS TO CERTIFY THAT THE ABOVE PLAT WAS PREPARED AND LOCATION AS SHOWN WAS STAKED ON THE GROUND FROM FIELD NOTES OF ACTUAL SURVEYS MADE BY ME OR UNDER MY SUPERVISION AND THAT THE SAME ARE TRUE AND CORRECT TO THE BEST OF MY KNOWLEDGE AND BELIEF.

REGISTERED AND SURVEYOR
REGISTRATION NO. 17492
STATE OF COLORADO

UTAH ENGINEERING & LAND SURVEYING
85 SOUTH 200 EAST - VERNAL, UTAH 84078
(435) 789-1017

LEGEND:

- = 90° SYMBOL
- = PROPOSED WELL HEAD.
- ▲ = SECTION CORNERS LOCATED.

MAD 83 (TARGET BOTTOM HOLE)		MAD 83 (SURFACE LOCATION)	
LATITUDE = 39°30'28.41" (39.507892)	LONGITUDE = 108°11'57.22" (108.199228)	LATITUDE = 39°30'09.72" (39.502700)	LONGITUDE = 108°12'06.43" (108.201786)
MAD 27 (TARGET BOTTOM HOLE)		MAD 27 (SURFACE LOCATION)	
LATITUDE = 39°30'28.49" (39.507913)	LONGITUDE = 108°11'54.92" (108.198590)	LATITUDE = 39°30'09.80" (39.502722)	LONGITUDE = 108°12'04.14" (108.201150)

PDOP = 2.8

SCALE	1" = 1000'	DATE SURVEYED:	08-05-09	DATE DRAWN:	08-13-09
PARTY	B.J. B.B. K.G.	REFERENCES	G.L.O. PLAT		
WEATHER	WARM	FILE	BERRY PETROLEUM COMPANY		

T6S, R97W, 6th P.M.

BERRY PETROLEUM COMPANY

Well location, OXY 22-9D, located as shown in the SW 1/4 SE 1/4 of Section 22, T6S, R97W, 6th P.M., Garfield County, Colorado.


BASIS OF ELEVATION

SPOT ELEVATION AT THE NORTHWEST CORNER OF SECTION 30, T5S, R95W, 6th P.M. TAKEN FROM THE FORKED GULCH QUADRANGLE, COLORADO, GARFIELD COUNTY, 7.5 MINUTE SERIES (TOPOGRAPHICAL MAP) PUBLISHED BY THE UNITED STATES DEPARTMENT OF THE INTERIOR, GEOLOGICAL SURVEY. SAID ELEVATION IS MARKED AS BEING 5966 FEET.

BASIS OF BEARINGS

BASIS OF BEARINGS IS A G.P.S. OBSERVATION.

Sheet 11 of 12


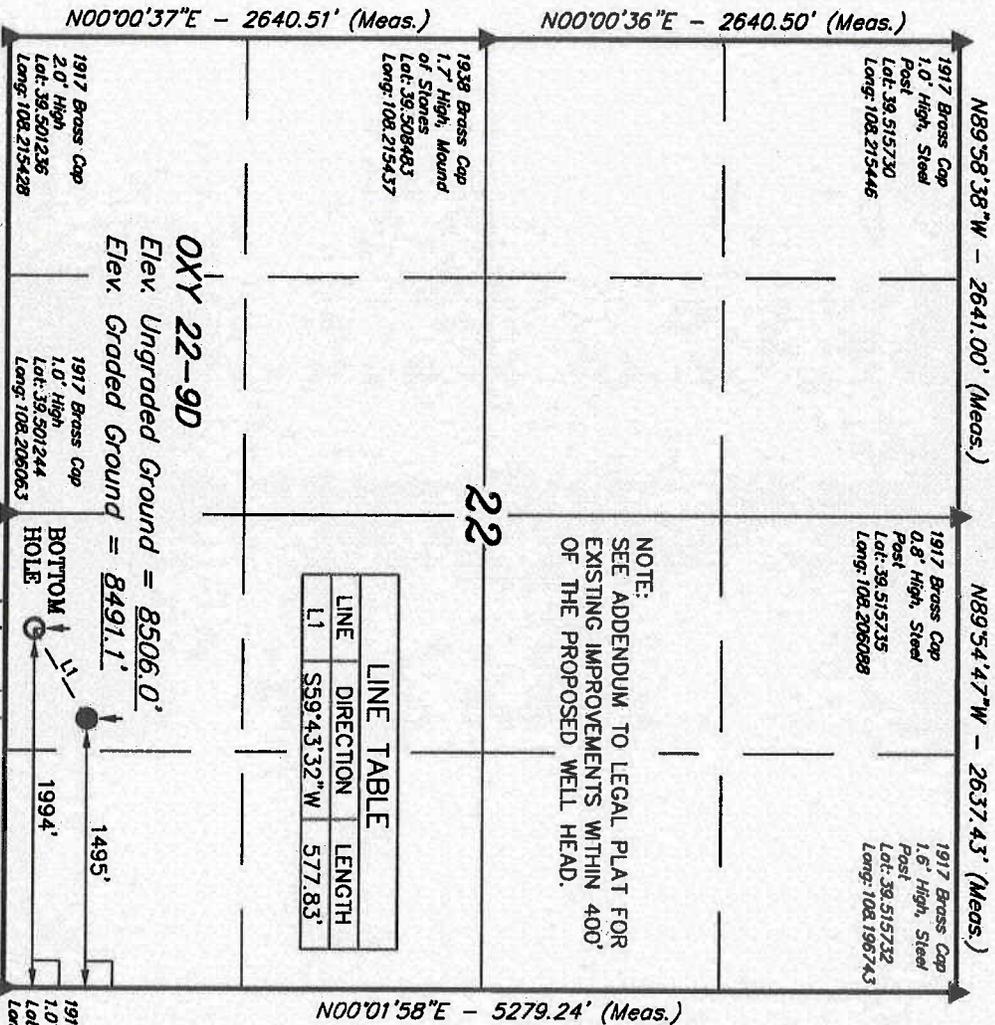


LINE TABLE		
LINE	DIRECTION	LENGTH
L1	S59°43'32\"W	577.83'

NOTE:
SEE ADDENDUM TO LEGAL PLAT FOR EXISTING IMPROVEMENTS WITHIN 400' OF THE PROPOSED WELL HEAD.

OXY 22-9D

Elev. Ungraded Ground = 8506.0'
Elev. Graded Ground = 8491.1'

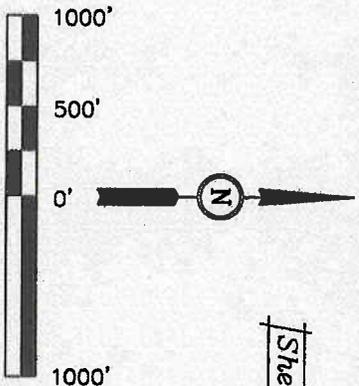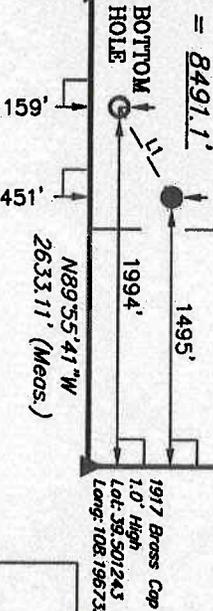

CERTIFICATE

THIS IS TO CERTIFY THAT THE ABOVE PLAT WAS PREPARED AND LOCATION AS SHOWN WAS STAKED ON THE GROUND FROM FIELD NOTES OF ACTUAL SURVEYS MADE BY ME OR UNDER MY SUPERVISION AND THAT THE SAME ARE TRUE AND CORRECT TO THE BEST OF MY KNOWLEDGE AND BELIEF.

REGISTERED LAND SURVEYOR
REGISTRATION NO. 10492
STATE OF COLORADO

UINTAH ENGINEERING & LAND SURVEYING
85 SOUTH 200 EAST - VERNAL, UTAH 84078
(435) 789-1017

LEGEND:

- = 90° SYMBOL
- = PROPOSED WELL HEAD.
- ▲ = SECTION CORNERS LOCATED.

MAD 85 (TARGET BOTTOM HOLE)		MAD 85 (SURFACE LOCATION)	
LATITUDE = 39°30'06.05"	(39.501681)	LATITUDE = 39°30'08.94"	(39.502483)
LONGITUDE = 108°12'13.66"	(108.203800)	LONGITUDE = 108°12'07.32"	(108.202033)
MAD 27 (TARGET BOTTOM HOLE)		MAD 27 (SURFACE LOCATION)	
LATITUDE = 39°30'06.13"	(39.501703)	LATITUDE = 39°30'09.02"	(39.502506)
LONGITUDE = 108°12'11.39"	(108.203163)	LONGITUDE = 108°12'05.02"	(108.201394)

PDOP = 1.9

SCALE 1" = 1000'

DATE SURVEYED: 08-05-09

DATE DRAWN: 08-13-09

PARTY: B.J. B.B. K.G. REFERENCES: G.L.O. PLAT

WEATHER: WARM FILE: BERRY PETROLEUM COMPANY

T6S, R97W, 6th P.M.

BERRY PETROLEUM COMPANY

Well location, OXY 22-10D, located as shown in the SW 1/4 SE 1/4 of Section 22, T6S, R97W, 6th P.M., Garfield County, Colorado.



BASIS OF ELEVATION

SPOT ELEVATION AT THE NORTHWEST CORNER OF SECTION 30, T5S, R95W, 6th P.M. TAKEN FROM THE FORKED GULCH QUADRANGLE, COLORADO, GARFIELD COUNTY, 7.5 MINUTE SERIES (TOPOGRAPHICAL MAP) PUBLISHED BY THE UNITED STATES DEPARTMENT OF THE INTERIOR, GEOLOGICAL SURVEY. SAID ELEVATION IS MARKED AS BEING 5966 FEET.

BASIS OF BEARINGS

BASIS OF BEARINGS IS A G.P.S. OBSERVATION.

Sheet 1j of 12

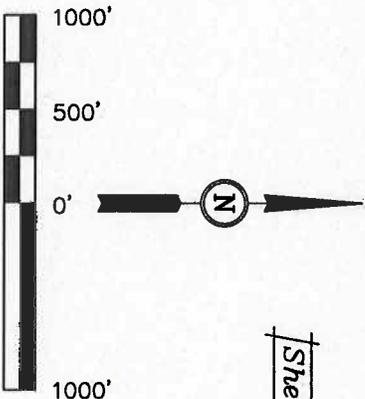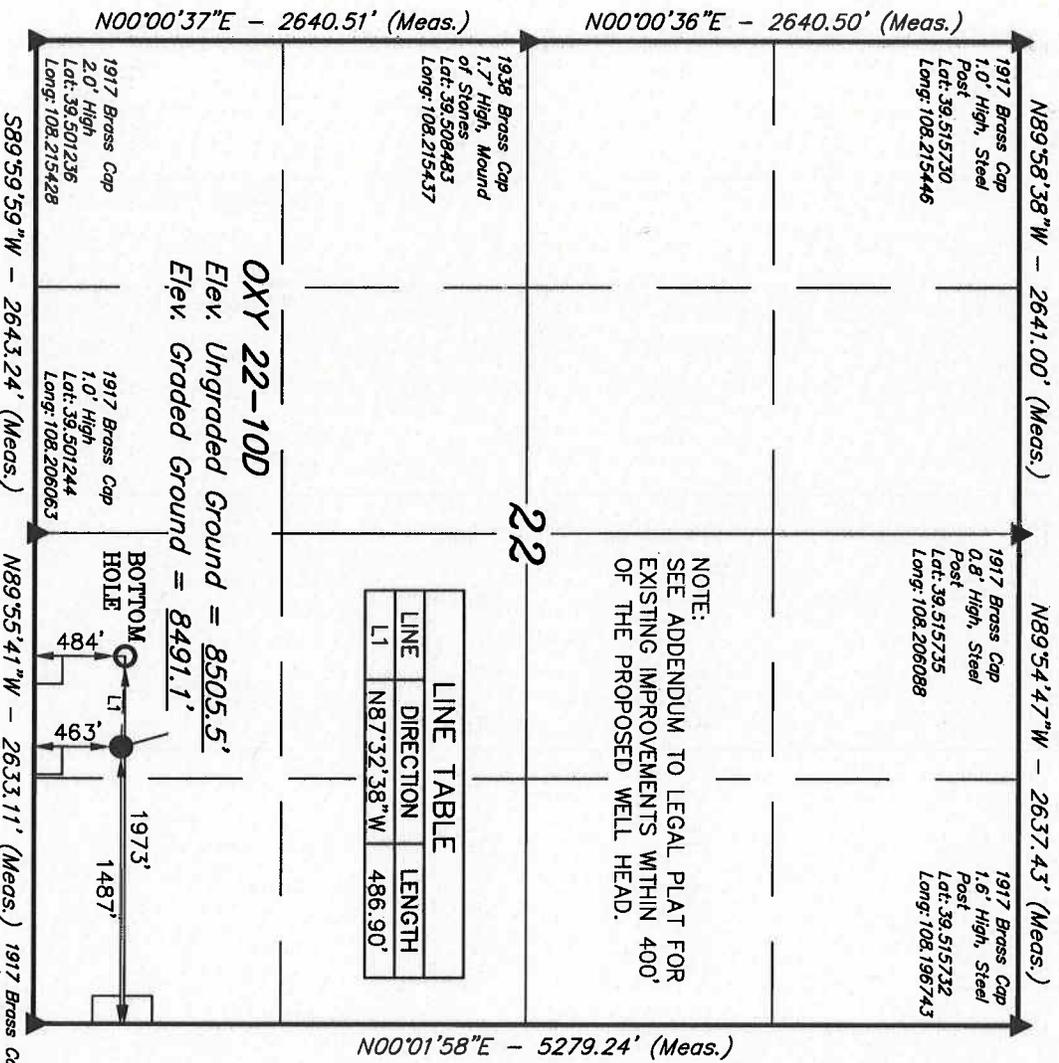

CERTIFICATE

THIS IS TO CERTIFY THAT THE ABOVE PLAT WAS PREPARED AND LOCATION AS SHOWN WAS STAKED ON THE GROUNDS FROM FIELD NOTES OF ACTUAL SURVEYS MADE BY ME OR UNDER MY SUPERVISION AND THAT THE SAME ARE TRUE AND CORRECT TO THE BEST OF MY KNOWLEDGE AND BELIEF.

[Signature]
REGISTERED AND SURVEYOR
REGISTRATION NO. 17492
STATE OF COLORADO

UTAH ENGINEERING & LAND SURVEYING
85 SOUTH 200 EAST - VERNAL, UTAH 84078
(435) 789-1017

LEGEND:

- = 90° SYMBOL
- = PROPOSED WELL HEAD.
- ▲ = SECTION CORNERS LOCATED.

NAD 83 (TARGET BOTTOM HOLE)		NAD 83 (SURFACE LOCATION)	
LATITUDE = 39°30'09.26" (39.502571)	LONGITUDE = 108°12'13.41" (108.203726)	LATITUDE = 39°30'09.06" (39.502517)	LONGITUDE = 108°12'07.21" (108.202003)
NAD 27 (TARGET BOTTOM HOLE)		NAD 27 (SURFACE LOCATION)	
LATITUDE = 39°30'09.34" (39.502584)	LONGITUDE = 108°12'11.12" (108.203088)	LATITUDE = 39°30'09.14" (39.502539)	LONGITUDE = 108°12'04.91" (108.201364)

PDOP = 1.3

SCALE	DATE SURVEYED:	DATE DRAWN:
1" = 1000'	08-05-09	08-13-09

PARTY	REFERENCES
B.J. B.B. K.G.	G.L.O. PLAT
WEATHER	FILE
WARM	BERRY PETROLEUM COMPANY

T6S, R97W, 6th P.M.

BERRY PETROLEUM COMPANY

Well location, OXY 22-11D, located as shown in the SW 1/4 SE 1/4 of Section 22, T6S, R97W, 6th P.M., Garfield County, Colorado.



BASIS OF ELEVATION

SPOT ELEVATION AT THE NORTHWEST CORNER OF SECTION 30, T5S, R95W, 6th P.M. TAKEN FROM THE FORKED GULCH QUADRANGLE, COLORADO, GARFIELD COUNTY, 7.5 MINUTE SERIES (TOPOGRAPHICAL MAP) PUBLISHED BY THE UNITED STATES DEPARTMENT OF THE INTERIOR, GEOLOGICAL SURVEY. SAID ELEVATION IS MARKED AS BEING 5966 FEET.

BASIS OF BEARINGS

BASIS OF BEARINGS IS A G.P.S. OBSERVATION.


Sheet 1k of 12

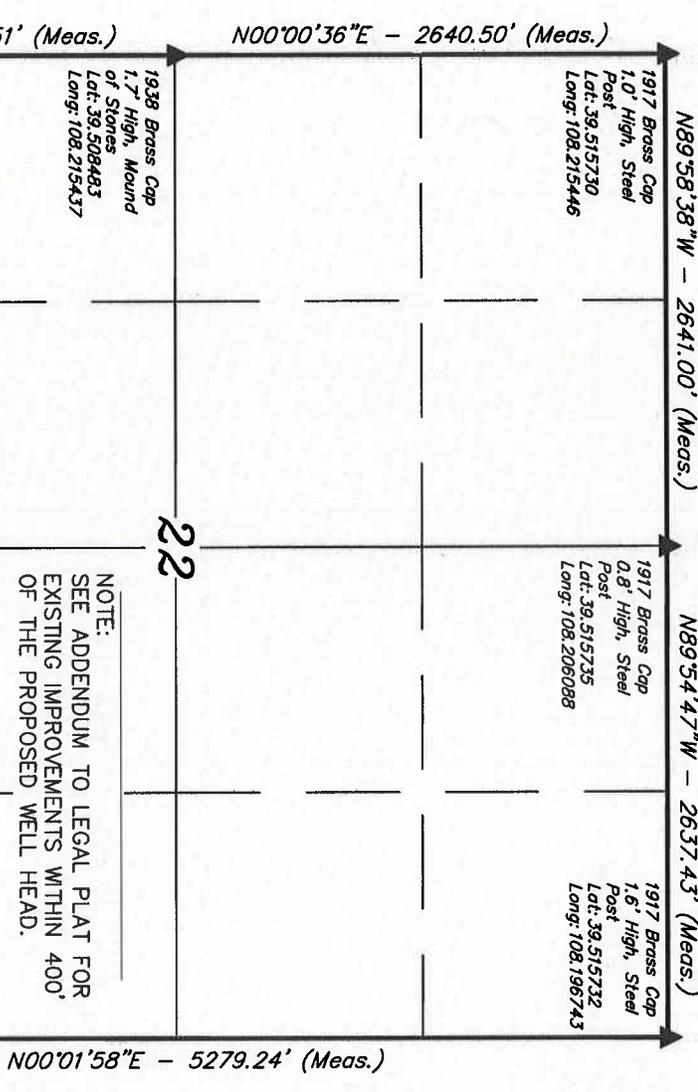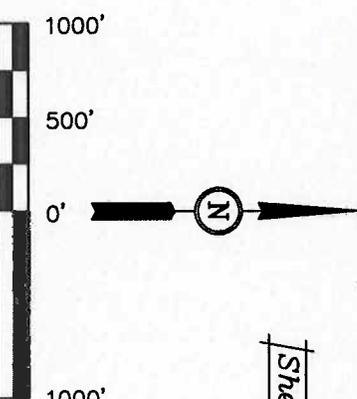

NOTE:
SEE ADDENDUM TO LEGAL PLAT FOR EXISTING IMPROVEMENTS WITHIN 400' OF THE PROPOSED WELL HEAD.

OXY 22-11D

Elev. Ungraded Ground = 8505.7'
Elev. Graded Ground = 8491.1'

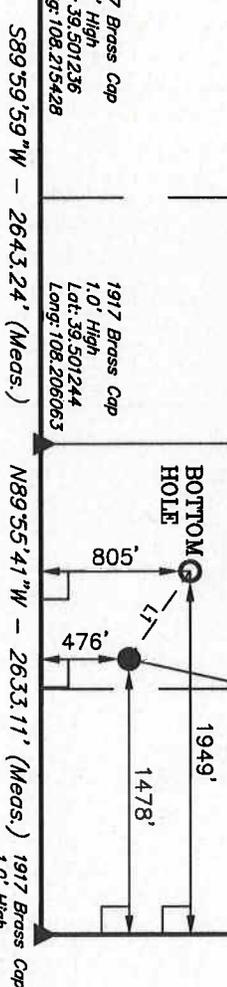

LEGEND:

- = 90° SYMBOL
- = PROPOSED WELL HEAD.
- ▲ = SECTION CORNERS LOCATED.

NAD 83 (TARGET BOTTOM HOLE)	NAD 83 (SURFACE LOCATION)
LATITUDE = 39°30'12.43" (39.503453)	LATITUDE = 39°30'09.18" (39.502550)
LONGITUDE = 108°12'13.11" (108.203642)	LONGITUDE = 108°12'07.10" (108.201972)
NAD 27 (TARGET BOTTOM HOLE)	NAD 27 (SURFACE LOCATION)
LATITUDE = 39°30'12.51" (39.503476)	LATITUDE = 39°30'09.26" (39.502572)
LONGITUDE = 108°12'10.81" (108.203003)	LONGITUDE = 108°12'04.80" (108.201333)

PDOP = 1.9

THIS IS TO CERTIFY THAT THE ABOVE PLAT WAS PREPARED AND LOCATION AS SHOWN WAS STAKED ON THE GROUND FROM FIELD NOTES OF ACTUAL SURVEYS MADE BY ME OR UNDER MY SUPERVISION AND THAT THE SAME ARE TRUE AND CORRECT TO THE BEST OF MY KNOWLEDGE AND BELIEF.



UTAH ENGINEERING & LAND SURVEYING
85 SOUTH 200 EAST - VERNAL, UTAH 84078
(435) 789-1017

SCALE	1" = 1000'	DATE SURVEYED:	08-05-09	DATE DRAWN:	08-13-09
PARTY	B.J. B.B. K.G.	REFERENCES	G.L.O. PLAT		
WEATHER	WARM	FILE	BERRY PETROLEUM COMPANY		

T6S, R97W, 6th P.M.

BERRY PETROLEUM COMPANY

Well location, OXY 22-12D, located as shown in the SW 1/4 SE 1/4 of Section 22, T6S, R97W, 6th P.M., Garfield County, Colorado.



BASIS OF ELEVATION

SPOT ELEVATION AT THE NORTHWEST CORNER OF SECTION 30, T5S, R95W, 6th P.M. TAKEN FROM THE FORKED GULCH QUADRANGLE, COLORADO, GARFIELD COUNTY, 7.5 MINUTE SERIES (TOPOGRAPHICAL MAP) PUBLISHED BY THE UNITED STATES DEPARTMENT OF THE INTERIOR, GEOLOGICAL SURVEY. SAID ELEVATION IS MARKED AS BEING 5966 FEET.

BASIS OF BEARINGS

BASIS OF BEARINGS IS A G.P.S. OBSERVATION.

Sheet 11 of 12

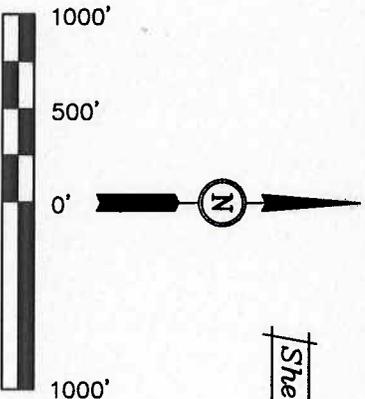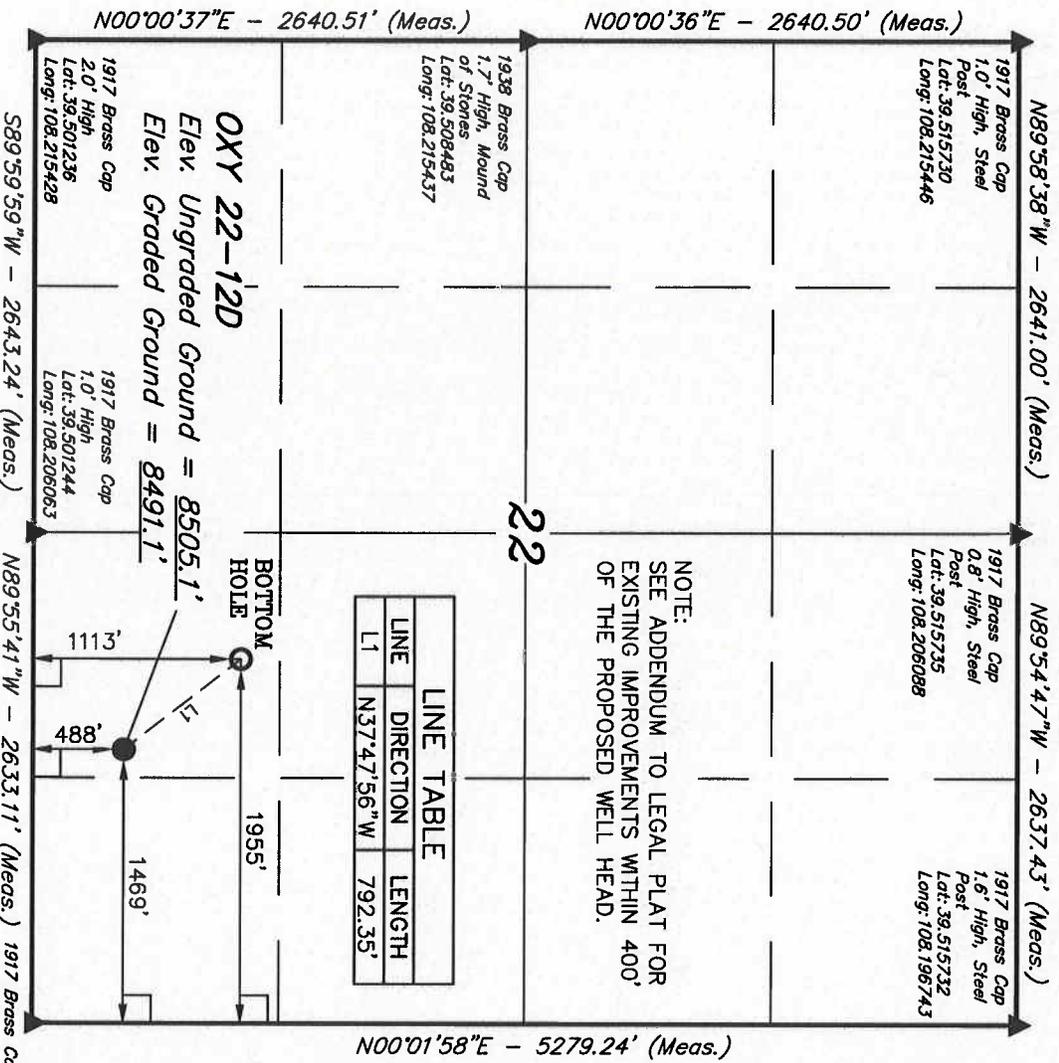

CERTIFICATE

THIS IS TO CERTIFY THAT THE ABOVE PLAT WAS PREPARED AND LOCATION AS SHOWN HEREON WAS STAKED ON THE GROUND FROM FIELD NOTES OF ACTUAL SURVEYS MADE BY ME OR UNDER MY SUPERVISION AND THAT THE SAME ARE TRUE AND CORRECT TO THE BEST OF MY KNOWLEDGE AND BELIEF.

REGISTERED AND SURVEYOR
REGISTRATION NO. 17493
STATE OF COLORADO

LEGEND:

- = 90° SYMBOL
- = PROPOSED WELL HEAD.
- ▲ = SECTION CORNERS LOCATED.

NAD 83 (TARGET BOTTOM HOLE)		NAD 83 (SURFACE LOCATION)	
LATITUDE = 39°30'15.48" (39.504300)	LATITUDE = 39°30'09.30" (39.502583)		
LONGITUDE = 108°12'13.19" (108.203664)	LONGITUDE = 108°12'06.98" (108.201939)		
NAD 27 (TARGET BOTTOM HOLE)		NAD 27 (SURFACE LOCATION)	
LATITUDE = 39°30'15.56" (30.504322)	LATITUDE = 39°30'09.38" (39.502606)		
LONGITUDE = 108°12'10.89" (108.203025)	LONGITUDE = 108°12'04.69" (108.201303)		

PDOP = 1.9

SCALE	DATE SURVEYED:	DATE DRAWN:
1" = 1000'	08-05-09	08-13-09

UTAH ENGINEERING & LAND SURVEYING
85 SOUTH 200 EAST - VERNAL, UTAH 84078
(435) 789-1017

PARTY	REFERENCES	FILE
B.J. B.B. K.G.	G.L.O. PLAT	BERRY PETROLEUM COMPANY
WEATHER		
WARM		

T6S, R97W, 6th P.M.

BERRY PETROLEUM COMPANY

Well location, OXY 22-13D, located as shown in the SW 1/4 SE 1/4 of Section 22, T6S, R97W, 6th P.M., Garfield County, Colorado.


BASIS OF ELEVATION

SPOT ELEVATION AT THE NORTHWEST CORNER OF SECTION 30, T5S, R95W, 6th P.M. TAKEN FROM THE FORKED GULCH QUADRANGLE, COLORADO, GARFIELD COUNTY, 7.5 MINUTE SERIES (TOPOGRAPHICAL MAP) PUBLISHED BY THE UNITED STATES DEPARTMENT OF THE INTERIOR, GEOLOGICAL SURVEY. SAID ELEVATION IS MARKED AS BEING 5966 FEET.

BASIS OF BEARINGS

BASIS OF BEARINGS IS A G.P.S. OBSERVATION.

Sheet 1m of 12

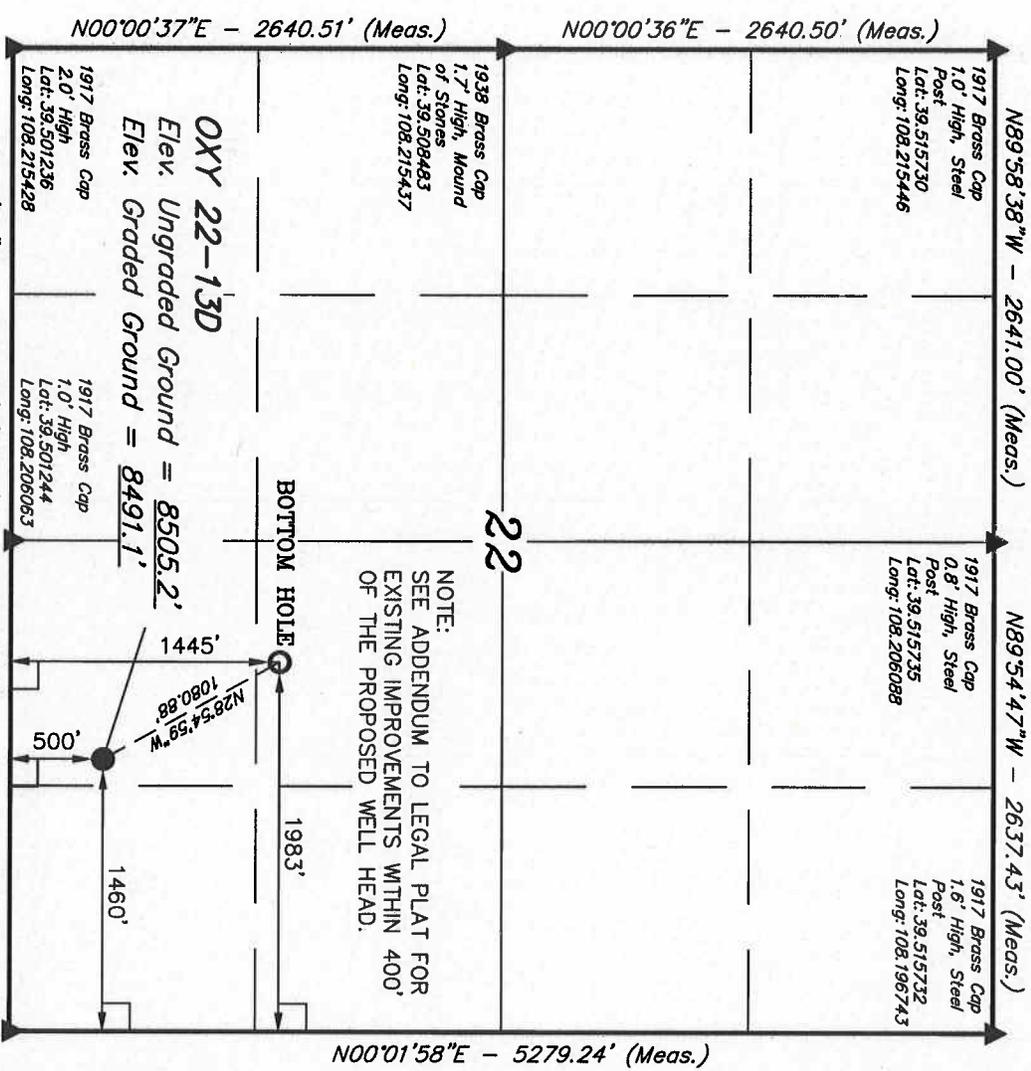

NOTE:
SEE ADDENDUM TO LEGAL PLAT FOR EXISTING IMPROVEMENTS WITHIN 400' OF THE PROPOSED WELL HEAD.

BOTTOM HOLE

OXY 22-13D
Elev. Ungraded Ground = 8505.2'
Elev. Graded Ground = 8491.1'


1917 Brass Cap
1.0' High
Lat: 39.501243
Long: 108.196735

LEGEND:

- = 90° SYMBOL
- = PROPOSED WELL HEAD.
- ▲ = SECTION CORNERS LOCATED.

NAD 83 (TARGET BOTTOM HOLE)	NAD 83 (SURFACE LOCATION)
LATITUDE = 39°30'18.76" (39.505211)	LATITUDE = 39°30'09.42" (39.502617)
LONGITUDE = 108°12'13.55" (108.203764)	LONGITUDE = 108°12'06.87" (108.201908)
NAD 27 (TARGET BOTTOM HOLE)	NAD 27 (SURFACE LOCATION)
LATITUDE = 39°30'18.84" (39.505233)	LATITUDE = 39°30'09.50" (39.502639)
LONGITUDE = 108°12'11.26" (108.203122)	LONGITUDE = 108°12'04.58" (108.201272)

PDOP = 1.9

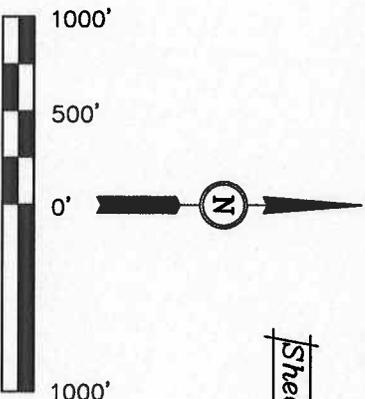

CERTIFICATE

THIS IS TO CERTIFY THAT THE ABOVE PLAT WAS PREPARED AND LOCATION AS SHOWN WAS STAKED ON THE GROUND IN THE FIELD NOTES OF ACTUAL SURVEY MADE BY ME OR UNDER MY SUPERVISION AND THAT THE SAME ARE TRUE AND CORRECT TO THE BEST OF MY KNOWLEDGE AND BELIEF.

REGISTERED AND SURVEYOR
REGISTRATION NUMBER
STATE OF COLORADO

UTAH ENGINEERING & LAND SURVEYING
85 SOUTH 200 EAST - VERNAL, UTAH 84078
(435) 789-1017

SCALE	1" = 1000'	DATE SURVEYED:	08-05-09	DATE DRAWN:	08-13-09
PARTY	B.J. B.B. K.G.	REFERENCES	G.L.O. PLAT		
WEATHER	WARM	FILE	BERRY PETROLEUM COMPANY		

T6S, R97W, 6th P.M.

BERRY PETROLEUM COMPANY

Well location, OXY 22-14D, located as shown in the SW 1/4 SE 1/4 of Section 22, T6S, R97W, 6th P.M., Garfield County, Colorado.



BASIS OF ELEVATION

SPOT ELEVATION AT THE NORTHWEST CORNER OF SECTION 30, T5S, R95W, 6th P.M. TAKEN FROM THE FORKED GULCH QUADRANGLE, COLORADO, GARFIELD COUNTY, 7.5 MINUTE SERIES (TOPOGRAPHICAL MAP) PUBLISHED BY THE UNITED STATES DEPARTMENT OF THE INTERIOR, GEOLOGICAL SURVEY. SAID ELEVATION IS MARKED AS BEING 5966 FEET.

BASIS OF BEARINGS

BASIS OF BEARINGS IS A G.P.S. OBSERVATION.

Sheet 1n of 12

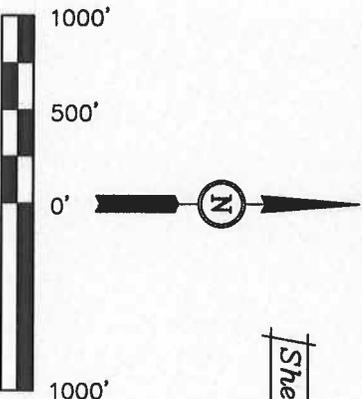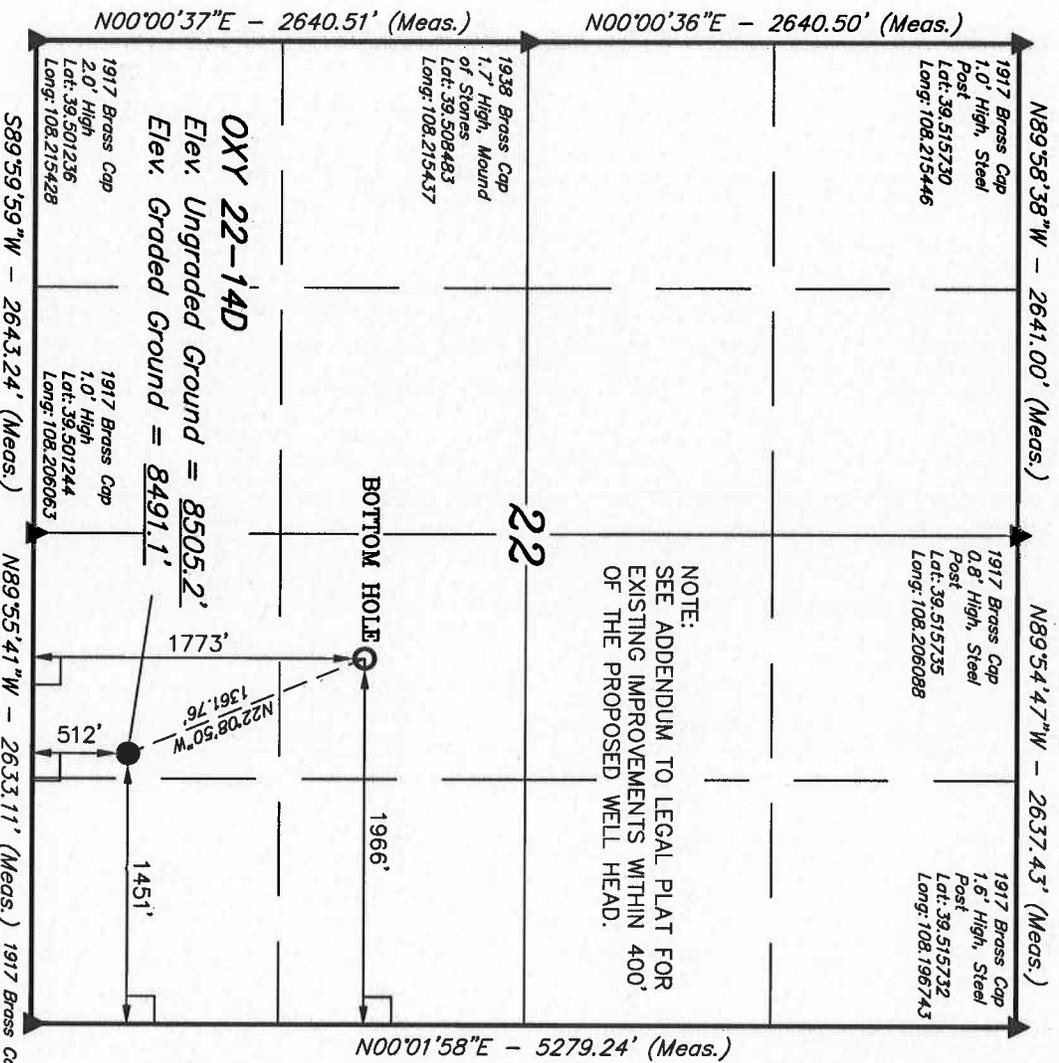

CERTIFICATE

THIS IS TO CERTIFY THAT THE ABOVE PLAT WAS PREPARED AND LOCATION AS SHOWN HEREON WAS STAKED ON THE GROUND FROM FIELD NOTES OF ACTUAL SURVEYS MADE BY ME OR UNDER MY SUPERVISION AND THAT THE SAME ARE TRUE AND CORRECT TO THE BEST OF MY KNOWLEDGE AND BELIEF.

REGISTERED LAND SURVEYOR
 REGISTRATION No. 12345
 STATE OF COLORADO

UTAH ENGINEERING & LAND SURVEYING
 85 SOUTH 200 EAST - VERNAL, UTAH 84078
 (435) 789-1017

LEGEND:

- = 90° SYMBOL
- = PROPOSED WELL HEAD.
- ▲ = SECTION CORNERS LOCATED.

NAD 83 (TARGET BOTTOM HOLE)		NAD 83 (SURFACE LOCATION)	
LATITUDE = 39°30'21.99" (39.506108)	LONGITUDE = 108°12'13.32" (108.203700)	LATITUDE = 39°30'09.54" (39.502650)	LONGITUDE = 108°12'06.76" (108.201878)
NAD 27 (TARGET BOTTOM HOLE)		NAD 27 (SURFACE LOCATION)	
LATITUDE = 39°30'22.07" (39.506132)	LONGITUDE = 108°12'11.03" (108.203064)	LATITUDE = 39°30'09.62" (39.502672)	LONGITUDE = 108°12'04.47" (108.201242)

PDOP = 1.9

SCALE	DATE SURVEYED:	DATE DRAWN:
1" = 1000'	08-05-09	08-13-09
PARTY	REFERENCES	
B.J. B.B. K.G.	G.L.O. PLAT	
WEATHER	FILE	
WARM	BERRY PETROLEUM COMPANY	

T6S, R97W, 6th P.M.

BERRY PETROLEUM COMPANY

Well location, OXY 22-15D, located as shown in the SW 1/4 SE 1/4 of Section 22, T6S, R97W, 6th P.M., Garfield County, Colorado.


BASIS OF ELEVATION

SPOT ELEVATION AT THE NORTHWEST CORNER OF SECTION 30, T5S, R95W, 6th P.M. TAKEN FROM THE FORKED GULCH QUADRANGLE, COLORADO, GARFIELD COUNTY, 7.5 MINUTE SERIES (TOPOGRAPHICAL MAP) PUBLISHED BY THE UNITED STATES DEPARTMENT OF THE INTERIOR, GEOLOGICAL SURVEY. SAID ELEVATION IS MARKED AS BEING 5966 FEET.


BASIS OF BEARINGS

BASIS OF BEARINGS IS A G.P.S. OBSERVATION.

Sheet 10 of 12

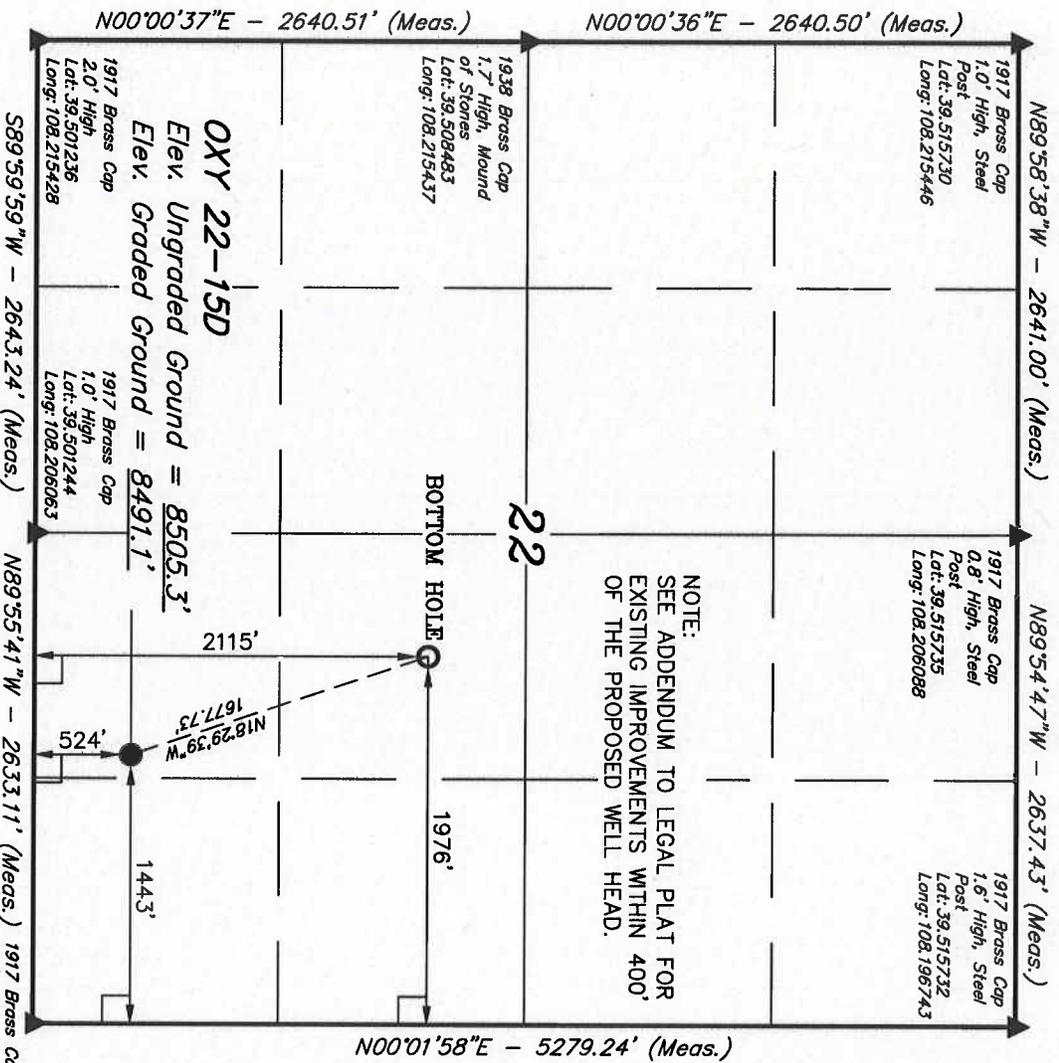

NOTE:
SEE ADDENDUM TO LEGAL PLAT FOR EXISTING IMPROVEMENTS WITHIN 400' OF THE PROPOSED WELL HEAD.

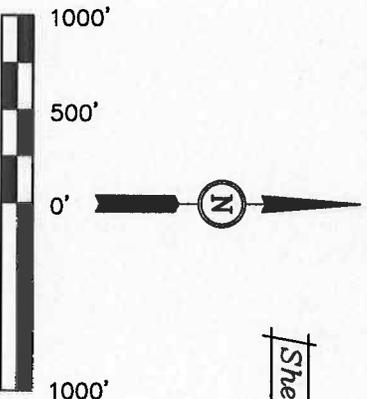

CERTIFICATE

THIS IS TO CERTIFY THAT THE ABOVE PLAT WAS PREPARED AND LOCATION AS SHOWN WAS STAKED ON THE GROUND FROM FIELD NOTES OF ACTUAL SURVEYS MADE BY ME OR UNDER MY SUPERVISION AND THAT THE SAME ARE TRUE AND CORRECT TO THE BEST OF MY KNOWLEDGE AND BELIEF.

REGISTERED AND SURVEYOR
REGISTRATION NO. 16147490
STATE OF COLORADO

LEGEND:

- = 90° SYMBOL
- = PROPOSED WELL HEAD.
- ▲ = SECTION CORNERS LOCATED.

NAD 83 (TARGET BOTTOM HOLE)		NAD 83 (SURFACE LOCATION)	
LATITUDE = 39°30'25.37" (39.507047)	LONGITUDE = 108°12'13.46" (108.203739)	LATITUDE = 39°30'09.66" (39.502683)	LONGITUDE = 108°12'06.65" (108.201847)
NAD 27 (TARGET BOTTOM HOLE)		NAD 27 (SURFACE LOCATION)	
LATITUDE = 39°30'25.45" (39.507070)	LONGITUDE = 108°12'11.16" (108.203101)	LATITUDE = 39°30'09.74" (39.502706)	LONGITUDE = 108°12'04.35" (108.201208)

PDOP = 1.3

SCALE	1" = 1000'	DATE SURVEYED:	08-05-09	DATE DRAWN:	08-13-09
-------	------------	----------------	----------	-------------	----------

PARTY	B.J.	B.B.	K.G.	REFERENCES	G.L.O. PLAT
WEATHER	WARM			FILE	BERRY PETROLEUM COMPANY

UNTAH ENGINEERING & LAND SURVEYING
85 SOUTH 200 EAST - VERNAL, UTAH 84078
(435) 789-1017

T6S, R97W, 6th P.M.

BERRY PETROLEUM COMPANY

Well location, OXY 22-16D, located as shown in the SW 1/4 SE 1/4 of Section 22, T6S, R97W, 6th P.M., Garfield County, Colorado.



BASIS OF ELEVATION

SPOT ELEVATION AT THE NORTHWEST CORNER OF SECTION 30, T5S, R95W, 6th P.M. TAKEN FROM THE FORKED GLUCH QUADRANGLE, COLORADO, GARFIELD COUNTY, 7.5 MINUTE SERIES (TOPOGRAPHICAL MAP) PUBLISHED BY THE UNITED STATES DEPARTMENT OF THE INTERIOR, GEOLOGICAL SURVEY. SAID ELEVATION IS MARKED AS BEING 5966 FEET.

BASIS OF BEARINGS

BASIS OF BEARINGS IS A G.P.S. OBSERVATION.

Sheet 1p of 12

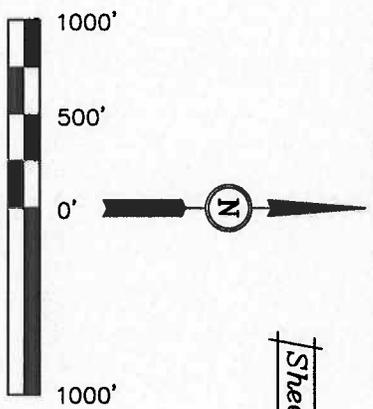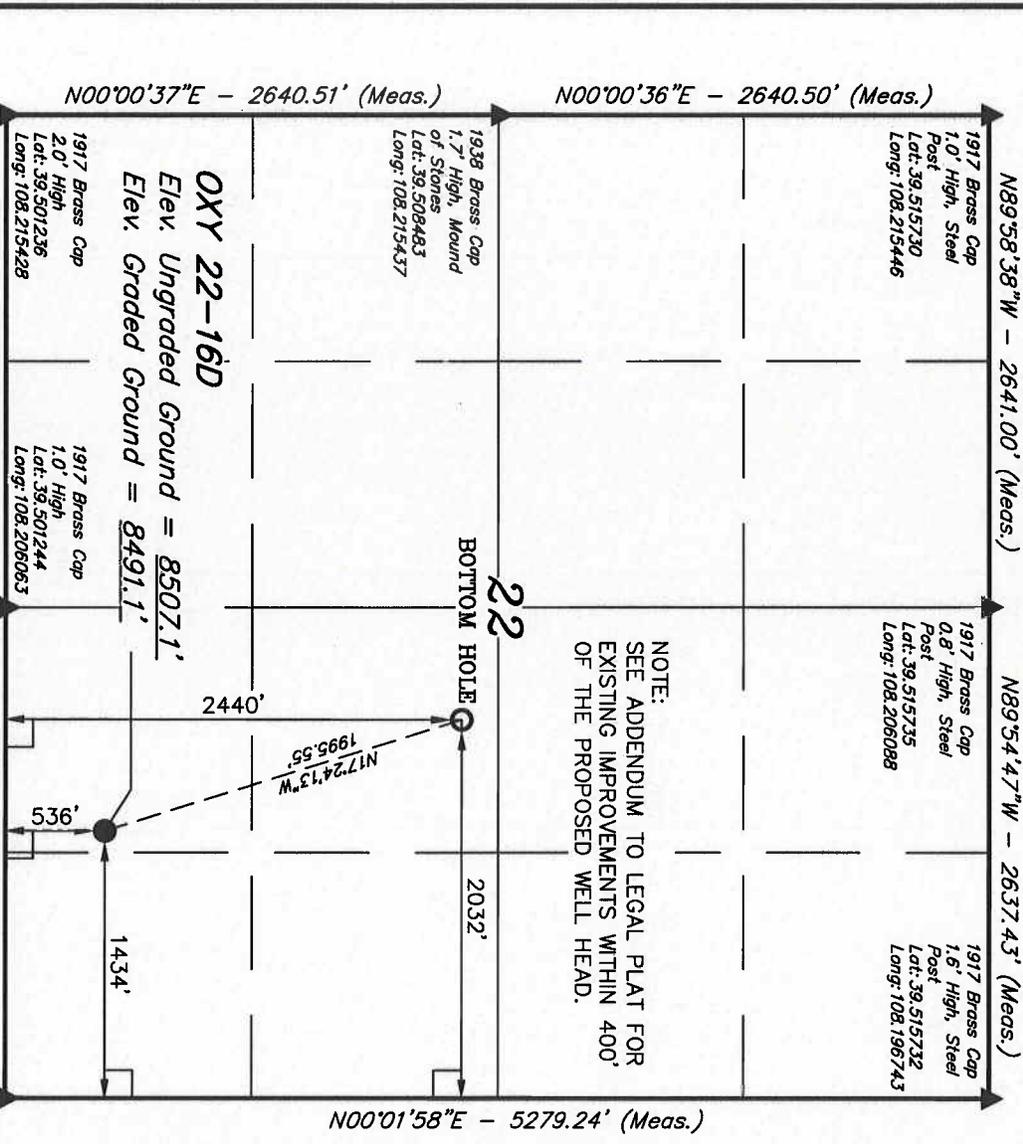

CERTIFICATE
 THIS IS TO CERTIFY THAT THE ABOVE PLAT WAS PREPARED AND LOCATION AS SHOWN, WAS TAKEN ON THE GROUND FROM FIELD NOTES OF ACTUAL SURVEYS MADE BY ME OR UNDER MY SUPERVISION AND THAT THE SAME ARE TRUE AND CORRECT TO THE BEST OF MY KNOWLEDGE AND BELIEF.

REGISTERED AND SURVEYOR
 REGISTRATION NO. 107493
 STATE OF COLORADO

LEGEND:

- = 90° SYMBOL
- = PROPOSED WELL HEAD.
- ▲ = SECTION CORNERS LOCATED.

NAD 83 (TARGET BOTTOM HOLE)	NAD 83 (SURFACE LOCATION)
LATITUDE = 39°30'28.58" (39.507939)	LATITUDE = 39°30'09.78" (39.502717)
LONGITUDE = 108°12'14.17" (108.203935)	LONGITUDE = 108°12'06.54" (108.201817)
NAD 27 (TARGET BOTTOM HOLE)	NAD 27 (SURFACE LOCATION)
LATITUDE = 39°30'28.66" (39.507961)	LATITUDE = 39°30'09.86" (39.502739)
LONGITUDE = 108°12'11.88" (108.203300)	LONGITUDE = 108°12'04.24" (108.201178)

PDOP = 1.9

SCALE 1" = 1000'

DATE SURVEYED: 08-05-09 DATE DRAWN: 08-13-09

UINTAH ENGINEERING & LAND SURVEYING
 85 SOUTH 200 EAST - VERNAL, UTAH 84078
 (435) 789-1017

PARTY	B.J.	B.B.	K.G.
WEATHER	WARM		
REFERENCES	G.L.O. PLAT		
FILE	BERRY PETROLEUM COMPANY		