
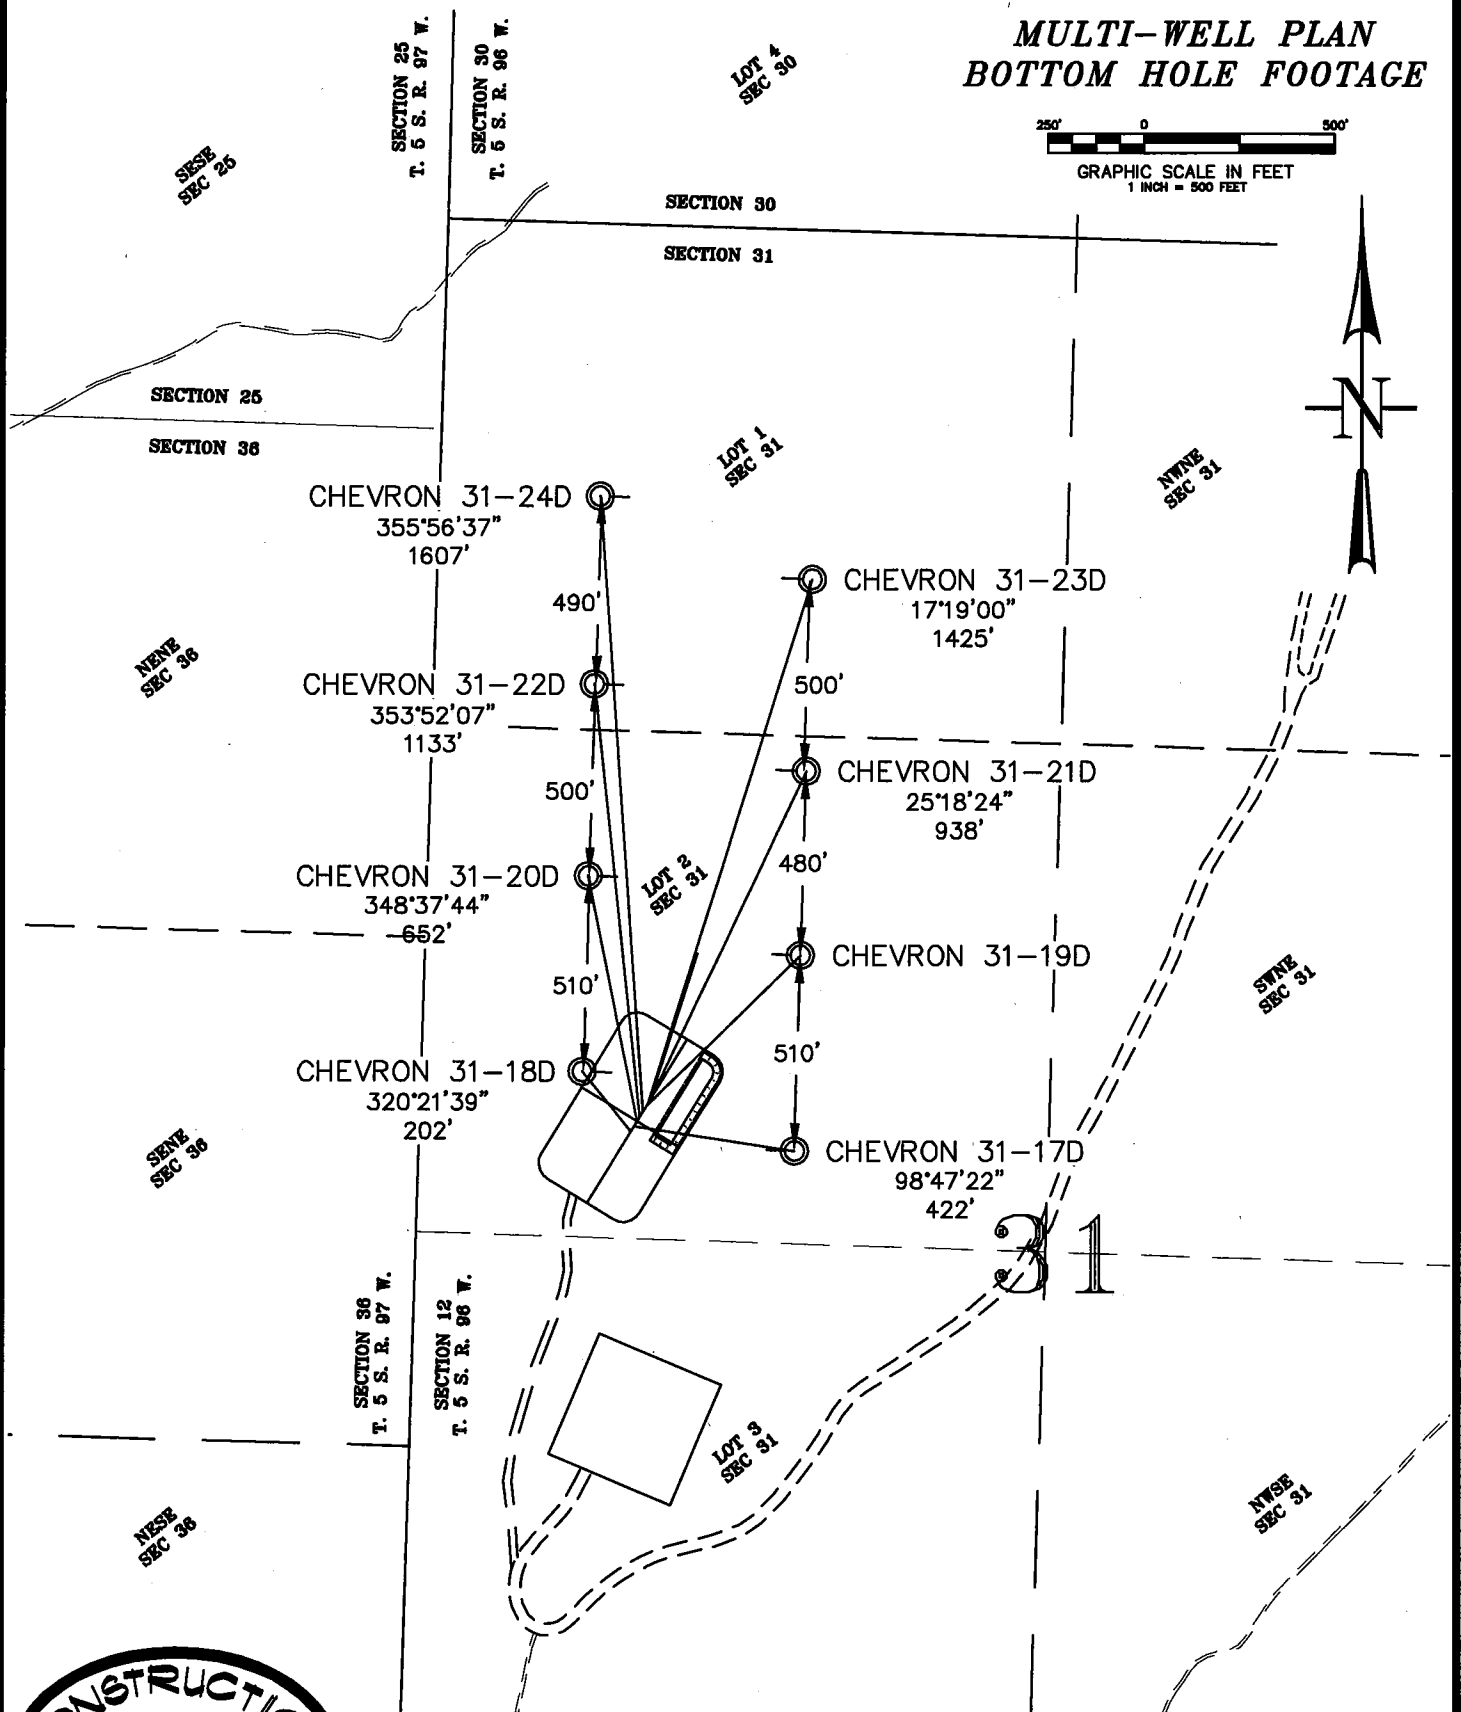
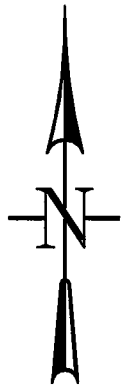


# MULTI-WELL PLAN BOTTOM HOLE FOOTAGE

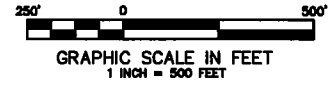

CONSTRUCTION SURVEYS, INC. Chevron F31-596  
 0012 SUNRISE BLVD. LOT 2 (S 1/2 NW 1/4) SECTION 31, T. 5 S., R. 96 W.  
 SILT, CO 81652 BERRY PETROLEUM COMPANY  
 (970)876-5753

SCALE: 1" = 500'	SHEET: 11 OF 11
------------------	-----------------