


# BERRY PETROLEUM COMPANY


## SUPPLEMENTAL PLAT

WELL PAD D33 697  
SECTION 33, T6S, R97W, 6th P.M.  
LOT 4

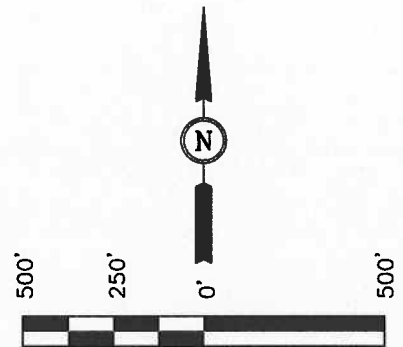

SCALE

DATE: 09-28-09  
Drawn By: K.G.  
Revised: 10-01-09

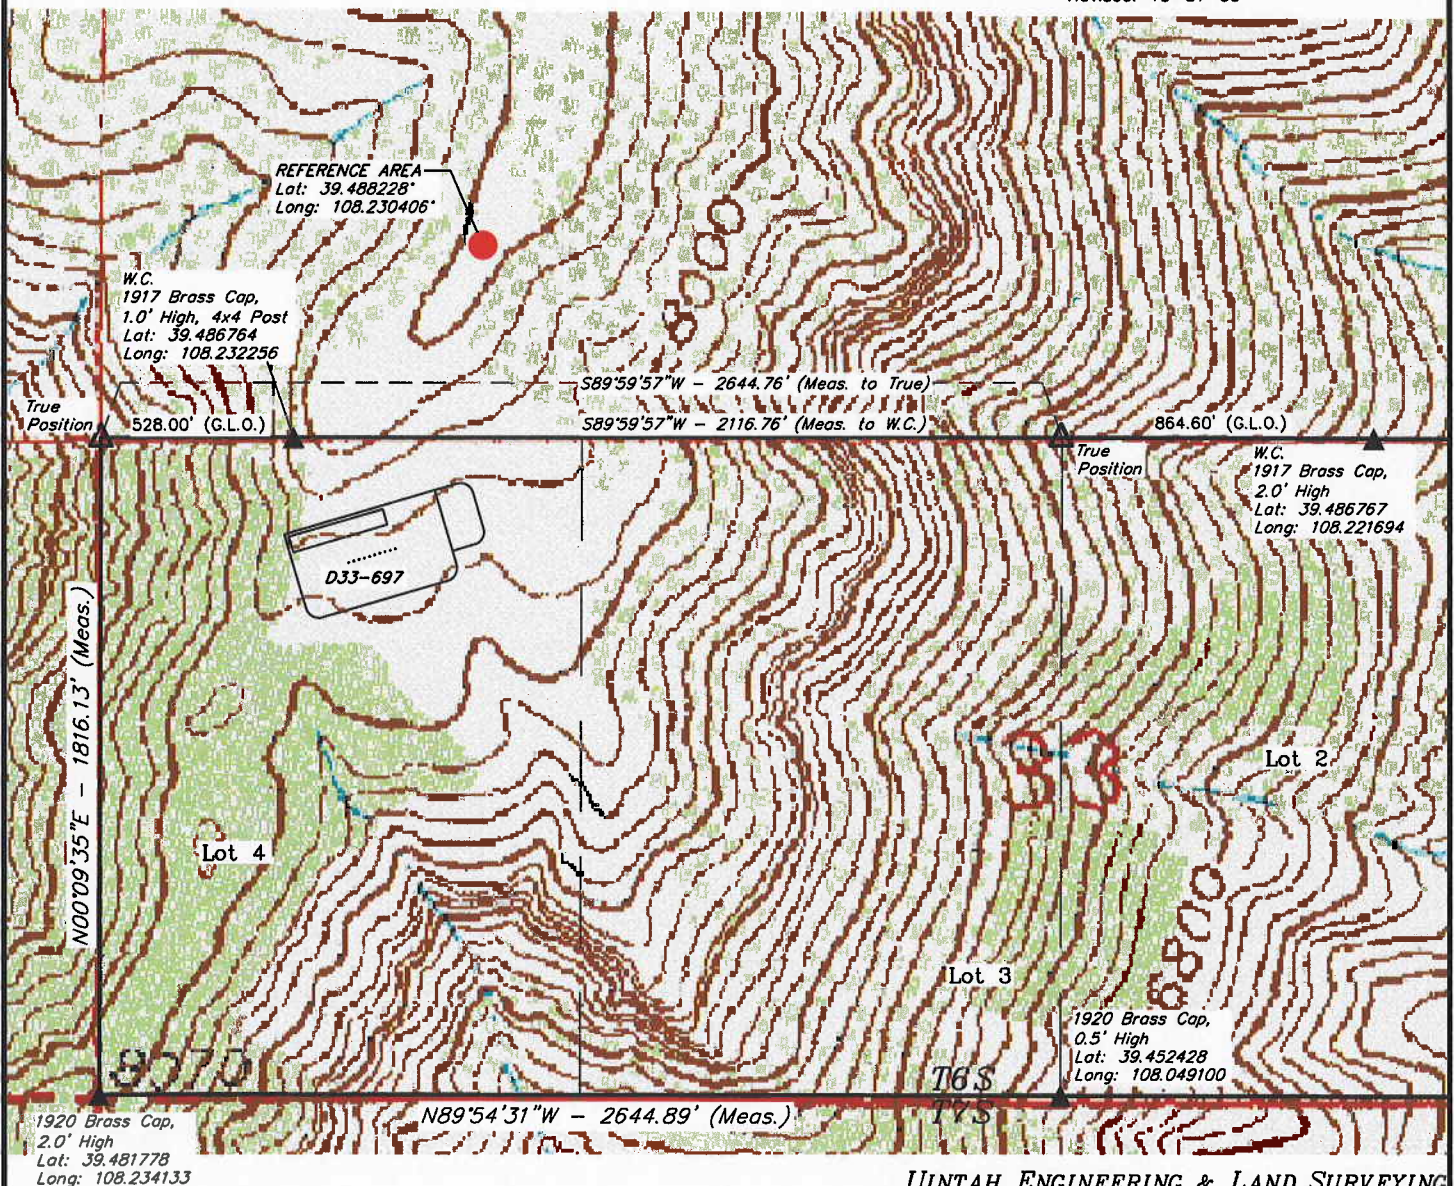

UINTAH ENGINEERING & LAND SURVEYING  
85 So. 200 East • Vernal, Utah 84078 • (435) 789-1017