
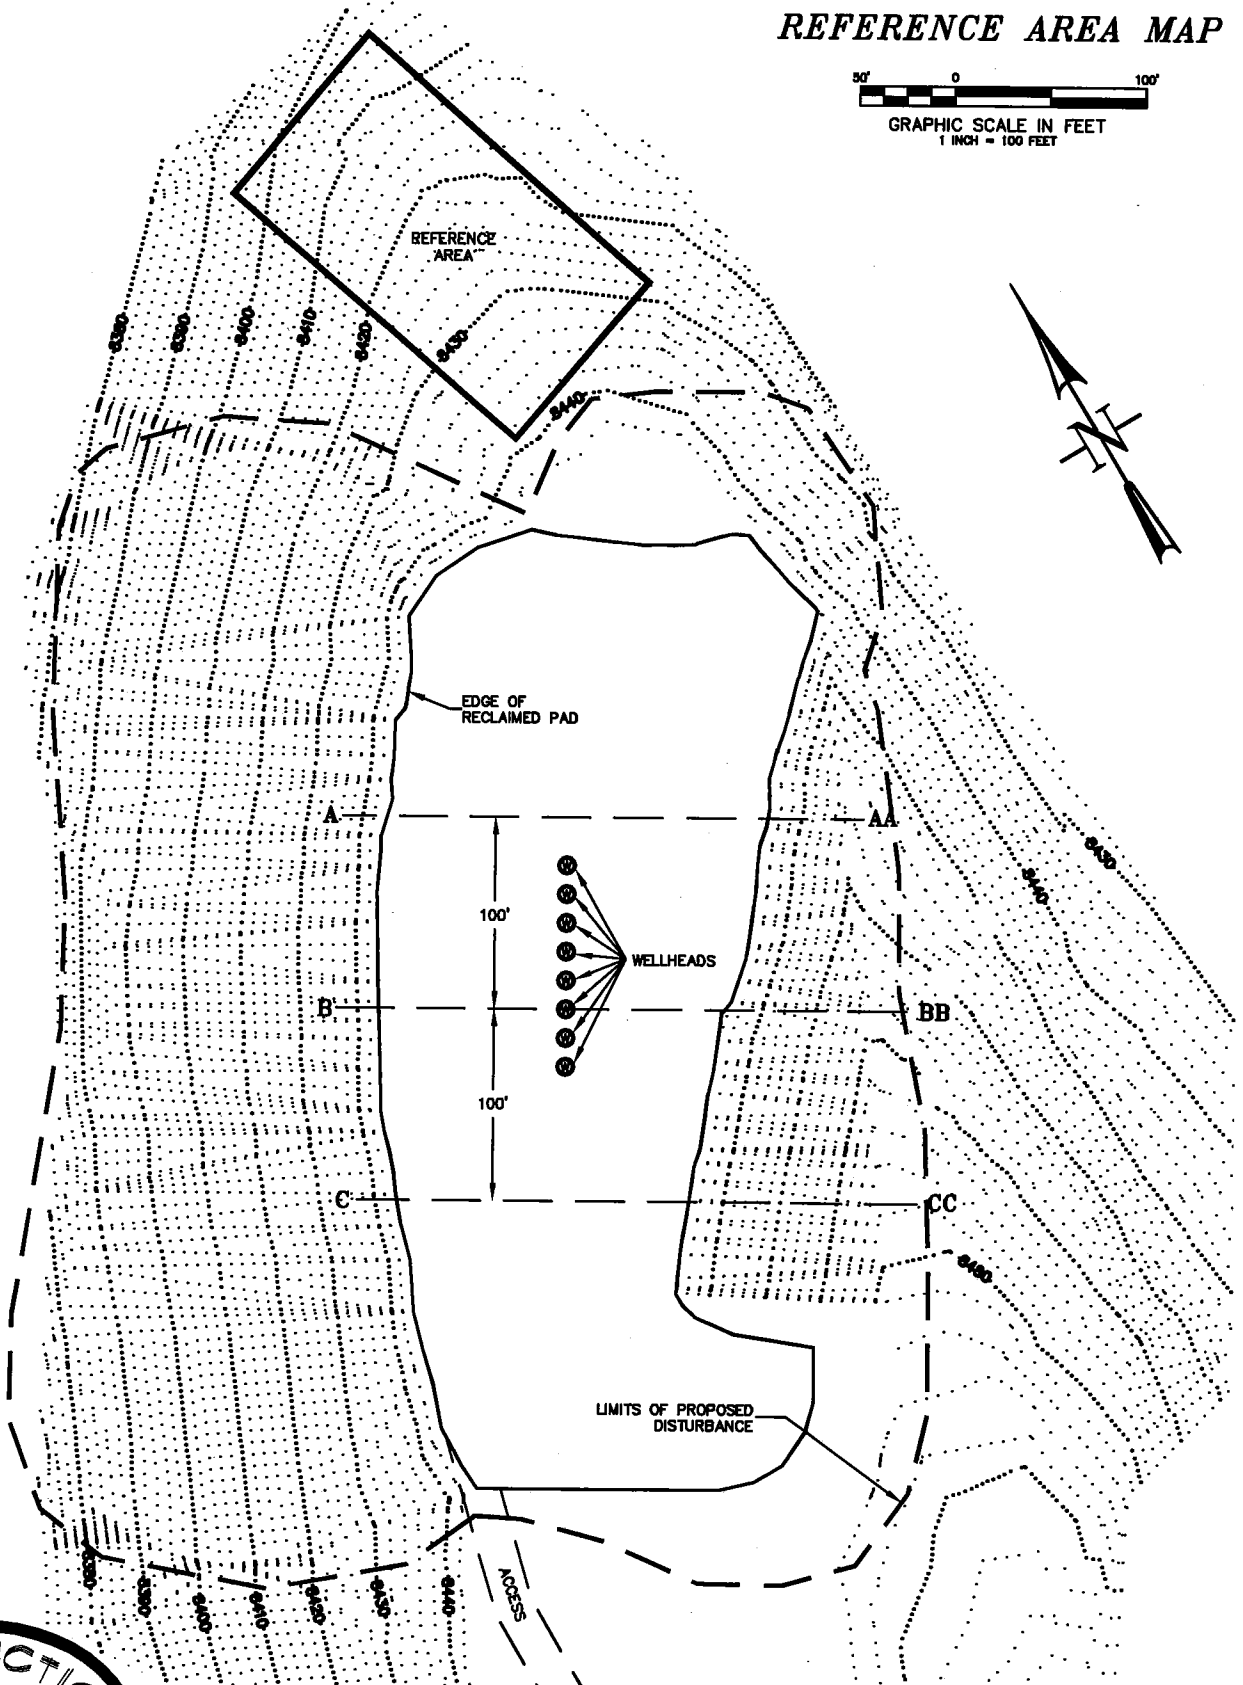
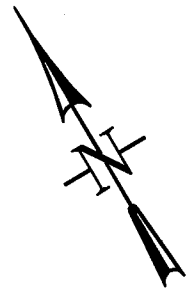


REFERENCE AREA MAP

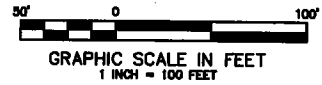

CONSTRUCTION SURVEYS, INC. Chevron F31-596
0012 SUNRISE BLVD. LOT 2 (S 1/2 NW 1/4) SECTION 31, T. 5 S., R. 96 W.
SILT, CO 81652 BERRY PETROLEUM COMPANY
(970)876-5753

SCALE: 1" = 100'

SHEET: 5 of 11