
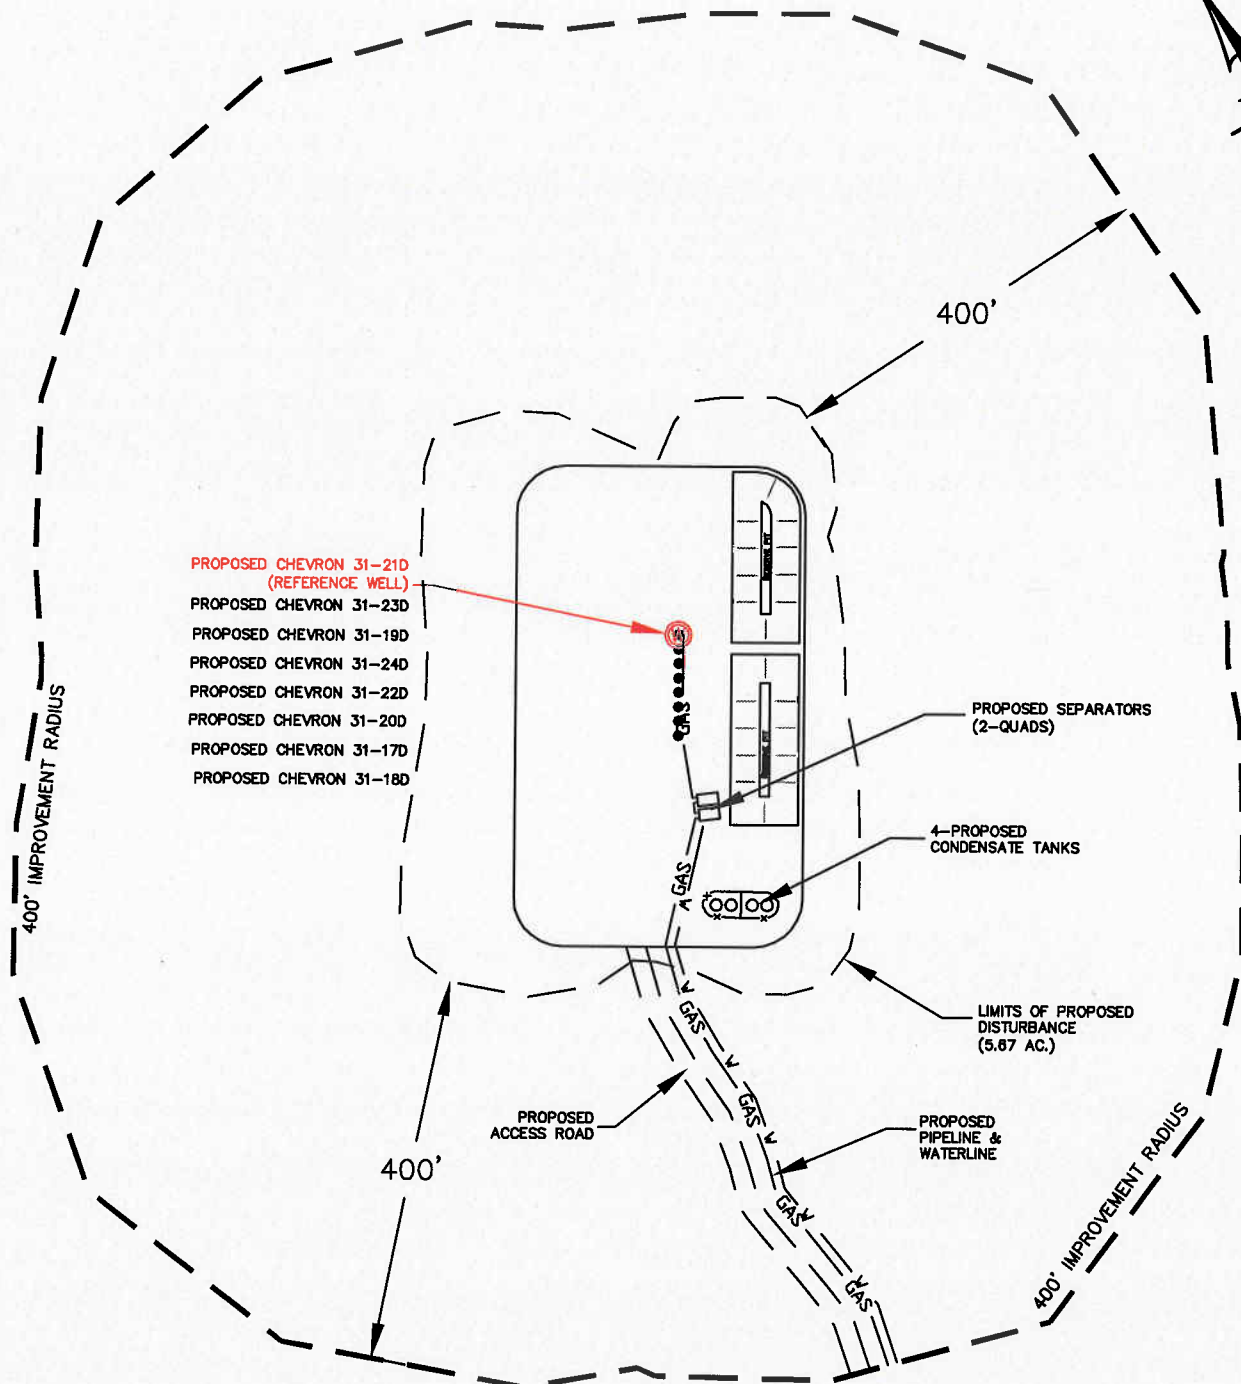


LOCATION DRAWING

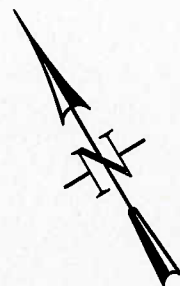

CONSTRUCTION SURVEYS, INC.

0012 SUNRISE BLVD.

SILT, CO 81652

(970)876-5753

Chevron F31-596

LOT 2 (S 1/2 NW 1/4) SECTION 31, T. 5 S., R. 96 W.

BERRY PETROLEUM COMPANY

SCALE: 1" = 200'

SHEET: 2 of 11