

EOG RESOURCES, INC.

T11N, R62W, 6th P.M.

Private Alum. Cap
Lot: 40.901442°
Long: 104.353872°

S87°25'19"W - 4864.43' (Meas.)

Brass Cap
Lot: 40.900842°
Long: 104.371447°

600'
BOTTOM HOLE

Lot 1

Lot 2

Lot 3

Lot 4

U.E.L.S. Alum. Cap
Lot: 40.886386°
Long: 104.371364°

N00°15'03"W - 5268.87' (Meas.)

30

N43°38'07"W
5522.79'

GARDEN CREEK #22-30H
Elev. Ungraded Ground = 5172'

S87°26'05"W - 4901.98' (Meas.)

R R
6362
W W

LEGEND:

— = 90° SYMBOL

● = PROPOSED WELL HEAD.

▲ = SECTION CORNERS LOCATED.

BASIS OF ELEVATION


SPOT ELEVATION AT THE NORTHEAST CORNER OF SECTION 1, T11N, R63W, 6th P.M. TAKEN FROM THE HEREFORD, QUADRANGLE, COLORADO, WELD COUNTY, 7.5 MINUTE QUAD (TOPOGRAPHIC MAP) PUBLISHED BY THE UNITED STATES DEPARTMENT OF THE INTERIOR, GEOLOGICAL SURVEY. SAID ELEVATION IS MARKED AS BEING 5352 FEET.

BASIS OF BEARINGS

BASIS OF BEARINGS IS A G.P.S. OBSERVATION.

LINE TABLE		
LINE	BEARING	LENGTH
L1	N46°36'35"W	697.05'

NOTE:
SEE ADDENDUM TO LEGAL PLAT FOR
EXISTING IMPROVEMENTS WITHIN 400'
OF THE PROPOSED WELL DISTURBANCE.

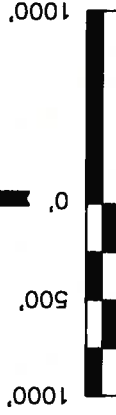

SCALE

CERTIFICATE

THIS IS TO CERTIFY THAT THE ABOVE PLAT WAS PREPARED FROM
FIELD NOTES OF ACTUAL SURVEYS MADE BY ME OR UNDER MY
SUPERVISION AND THAT THE SAME ARE TRUE AND CORRECT TO THE
BEST OF MY KNOWLEDGE AND BELIEF.

2006 Private Alum. Cap
0.4' Below Gravel Road
Lot: 40.886986°
Long: 104.353658°

REGISTERED LAND SURVEYOR
REGISTRATION NO. 17492
STATE OF COLORADO

UNTAEH ENGINEERING & LAND SURVEYING

85 SOUTH 200 EAST - VERNAL, UTAH 84078

(435) 789-1017

SCALE	DATE SURVEYED:	DATE DRAWN:
1" = 1000'	01-26-10	02-04-10
PARTY	REFERENCES	
A.F. Z.L. D.P.	G.L.O. PLAT	
WEATHER	FILE	
COLD		EOG RESOURCES, INC.

PDOP = 2.2

NAD 83 (TARGET BOTTOM HOLE)		NAD 83 (SURFACE LOCATION)	
LATITUDE = 40°53'57.37"	(40.899269)	LATITUDE = 40°53'17.88"	(40.888300)
LONGITUDE = 104°22'09.36"	(104.369267)	LONGITUDE = 104°21'19.76"	(104.355489)
NAD 27 (TARGET BOTTOM HOLE)		NAD 27 (SURFACE LOCATION)	
LATITUDE = 40°53'57.43"	(40.899286)	LATITUDE = 40°53'17.94"	(40.888317)
LONGITUDE = 104°22'07.52"	(104.368756)	LONGITUDE = 104°21'17.93"	(104.354981)
STATE PLANE NAD 83 (COLORADO NORTH)	E: 3312593.052	STATE PLANE NAD 83 (COLORADO NORTH)	E: 3316453.314
N: 1572447.978		N: 1568500.458	
STATE PLANE NAD 27 (COLORADO NORTH)	E: 2312742.326	STATE PLANE NAD 27 (COLORADO NORTH)	E: 2316453.314
N: 572446.048		N: 568498.588	