



# Garden Creek 22-30H

Section 30 T11N R62W  
Weld County, CO

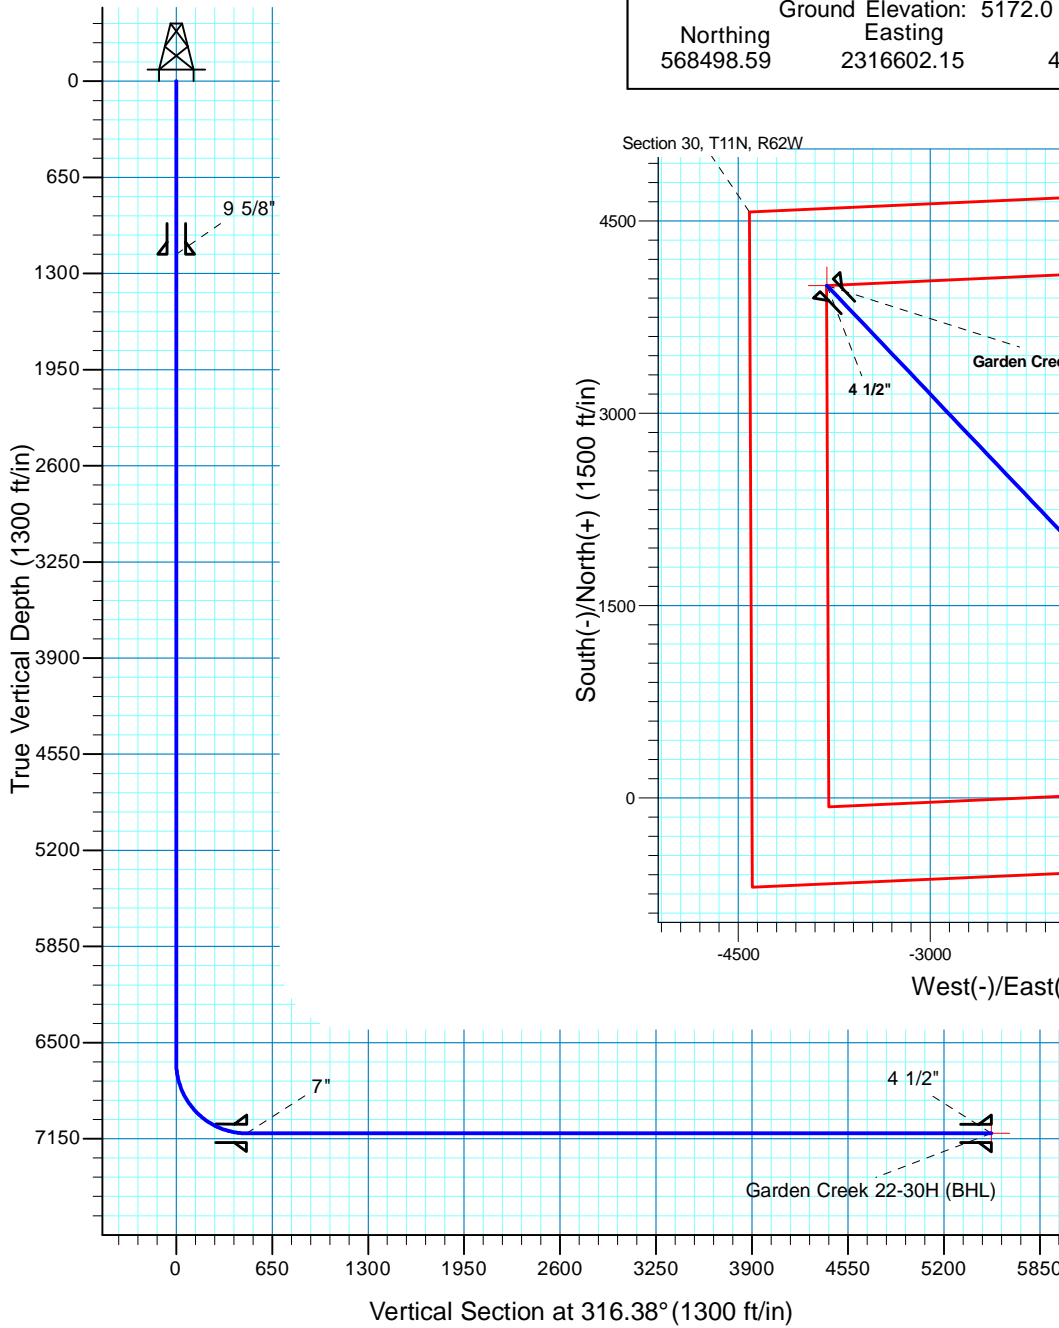

Surface Location				
NAD 1927 (NADCON CONUS) Colorado North 501				
Ground Elevation: 5172.0 RIG @ 5197.0ft (TBD)				
Northing	Easting	Latitude	Longitude	
568498.59	2316602.15	40° 53' 17.941 N	104° 21' 17.932 W	

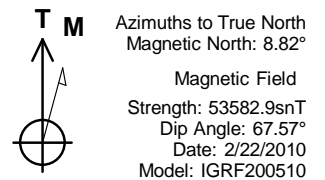

Project: DJ - Hereford Ranch  
 Site: Garden Creek 22-30H  
 Well: Garden Creek 22-30H  
 Plan: APD

## SECTION DETAILS

Sec	MD	Inc	Azi	TVD	+N/-S	+E/-W	DLeg	TFace	VSec	Target
1	0.0	0.00	0.00	0.0	0.0	0.0	0.00	0.00	0.0	
2	6635.5	0.00	0.00	6635.5	0.0	0.0	0.00	0.00	0.0	
3	7385.5	90.00	316.38	7113.0	345.7	-329.4	12.00	316.38	477.5	
4	12428.7	90.00	316.38	7113.0	3996.8	-3808.3	0.00	0.00	5520.7	Garden Creek 22-30H (BHL)

## TARGET DETAILS

Name	TVD	+N/-S	+E/-W	Northing	Easting	Latitude	Longitude	Shape
Garden Creek 22-30H (BHL)	7113.0	3996.8	-3808.3	572445.87	2312742.54	40° 53' 57.430 N	104° 22' 7.522 W	Point