


WILLIAM H. SMITH & ASSOCIATES P.C.
SURVEYING CONSULTANTS

P.O. BOX 820
GREEN RIVER, WYOMING 82935

T 6 S R 96 W

550 EAST 2ND NORTH
PH. 307-875-3638
FAX. 307-875-3640

PLAT FOR SURFACE AND BOTTOM HOLE LOCATION

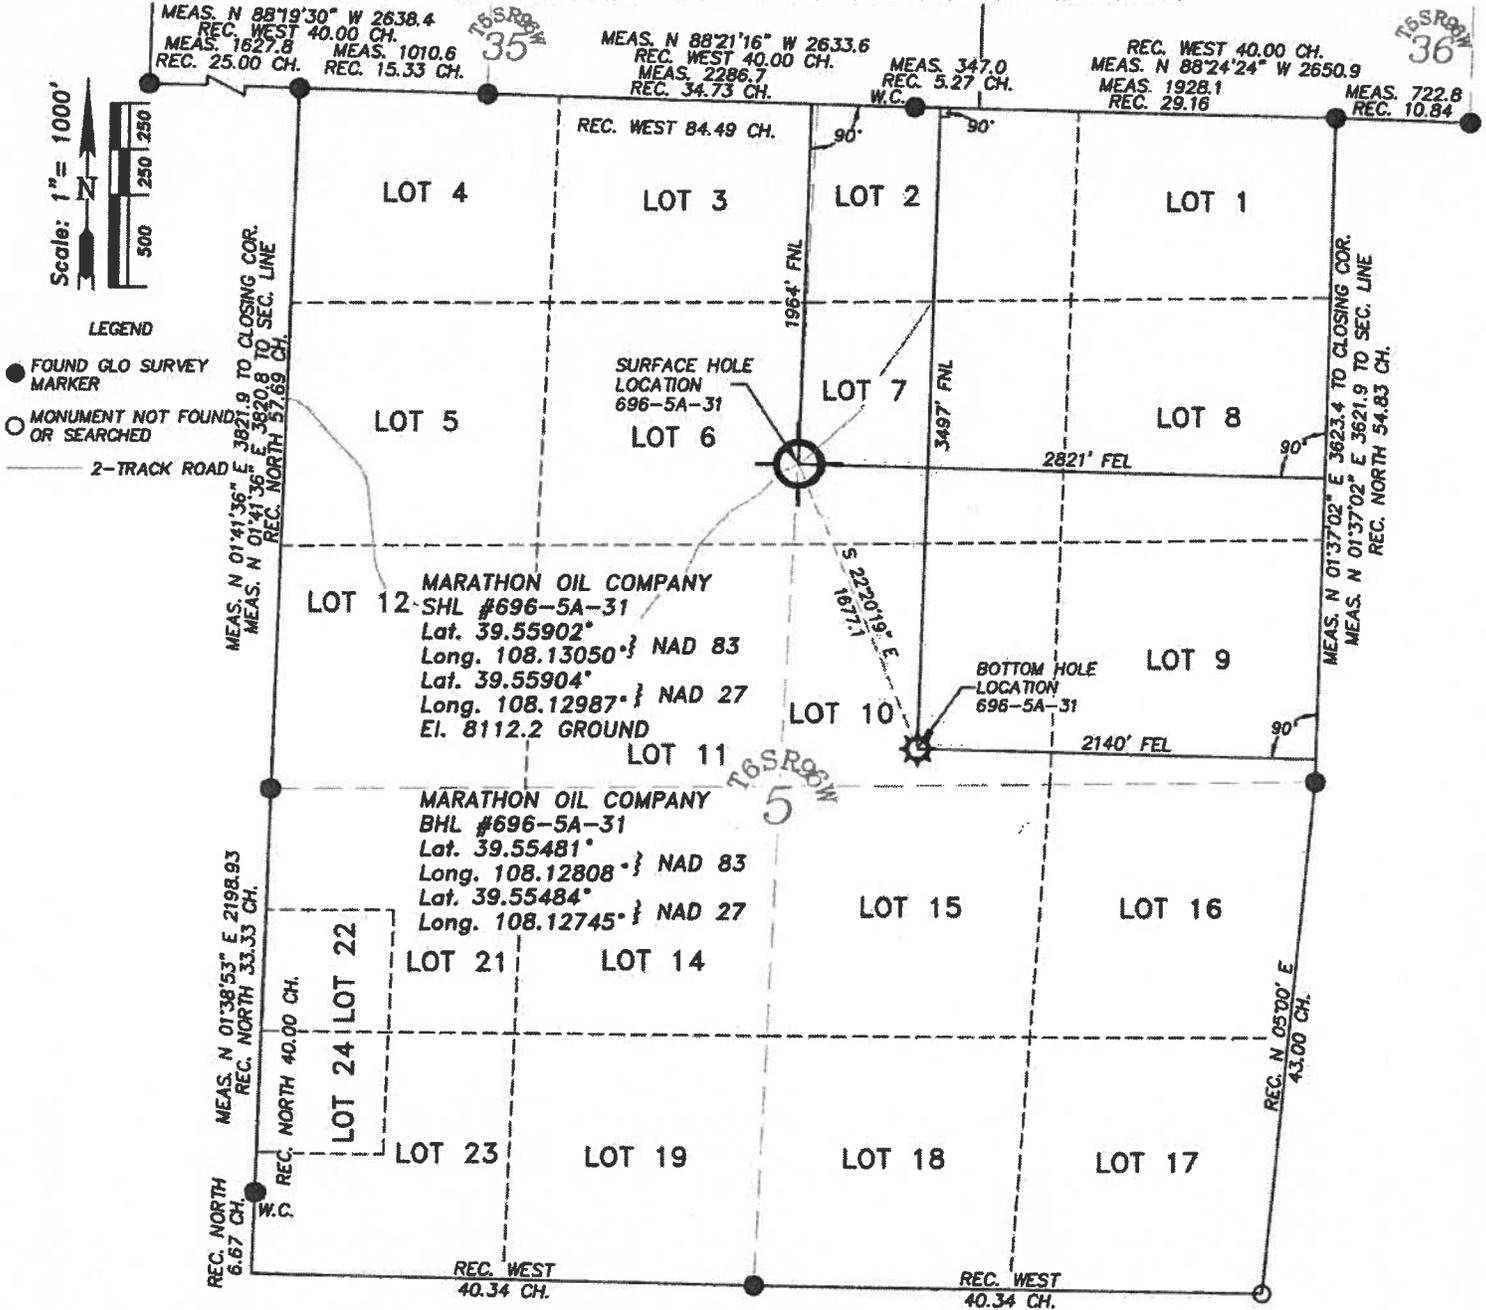

I, William H. Dolinar of Green River, Wyoming hereby certify that in accordance with a request from Frank Krugh for Marathon Oil Company, 5555 San Felipe, Houston, TX 77056, I and or personnel under my direction made a survey on the 8th day of July 2008, for the Surface Hole Location and Elevation of Marathon Oil Company, Well #696-5A-31 being located within Lot 7 of Section 5, and the Bottom Hole Location being located within Lot 10 of Section 5, T 6 S, R 96 W, of the 6th Principal Meridian, Garfield County, State of Colorado, as shown on the above Section Map.

Surface Hole Elevation of ungraded ground = 8112.2 feet.

Note: Basis of bearings are grid bearings based from GPS observations.

Horizontal Datum based on Colorado State Plane Coordinate System Central Zone NAD 83.

Vertical Datum based on NAVD 88 NGS Triangulation Station SHALE.

NOTE: Record bearings as shown are based on the General Land Office survey, as approved on July 20th, 1914.

JOB NO. 26099
10/04/2008 CED
PAD 596-32A/PAD596-32A PLATS.dwg

LEICA GPS GDOP OF 2.2 ON 07/08/2008
IMPROVEMENTS: EXISTING 2-TRACK ROAD
SURFACE USE: GRAZING; SCRUB OAK
AND NATURAL GROUND

696-5A-31
SHEET 1 of 1



~SEAL~