


<b>Well Name:</b>	<b>GGU Barge 22D-32-691</b>
<b>SHL:</b>	2014' FNL, 2001' FWL, Section 32, T6S-R91W
<b>BHL:</b>	1475' FNL, 1990' FWL, Section 32, T6S-R91W



PROPOSED WELLBORE DIAGRAM

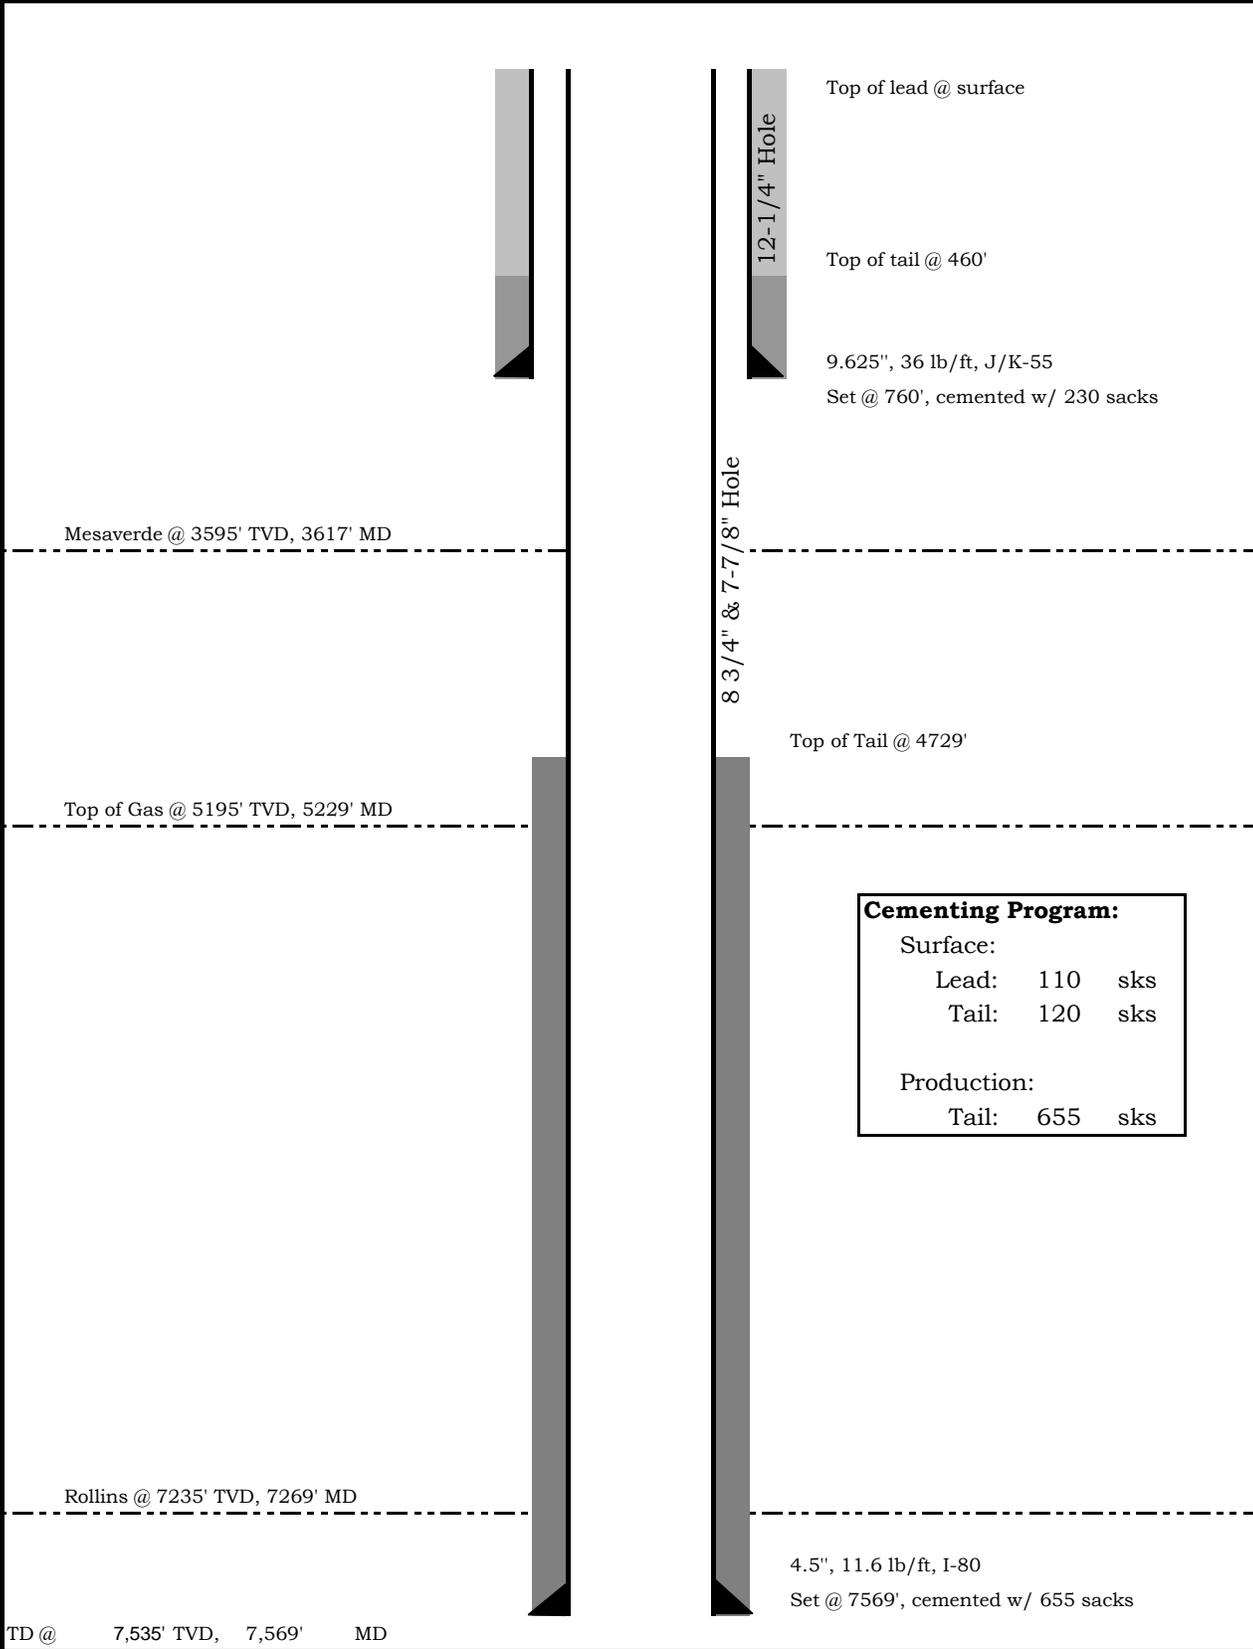

TD @ 7,535' TVD, 7,569' MD