
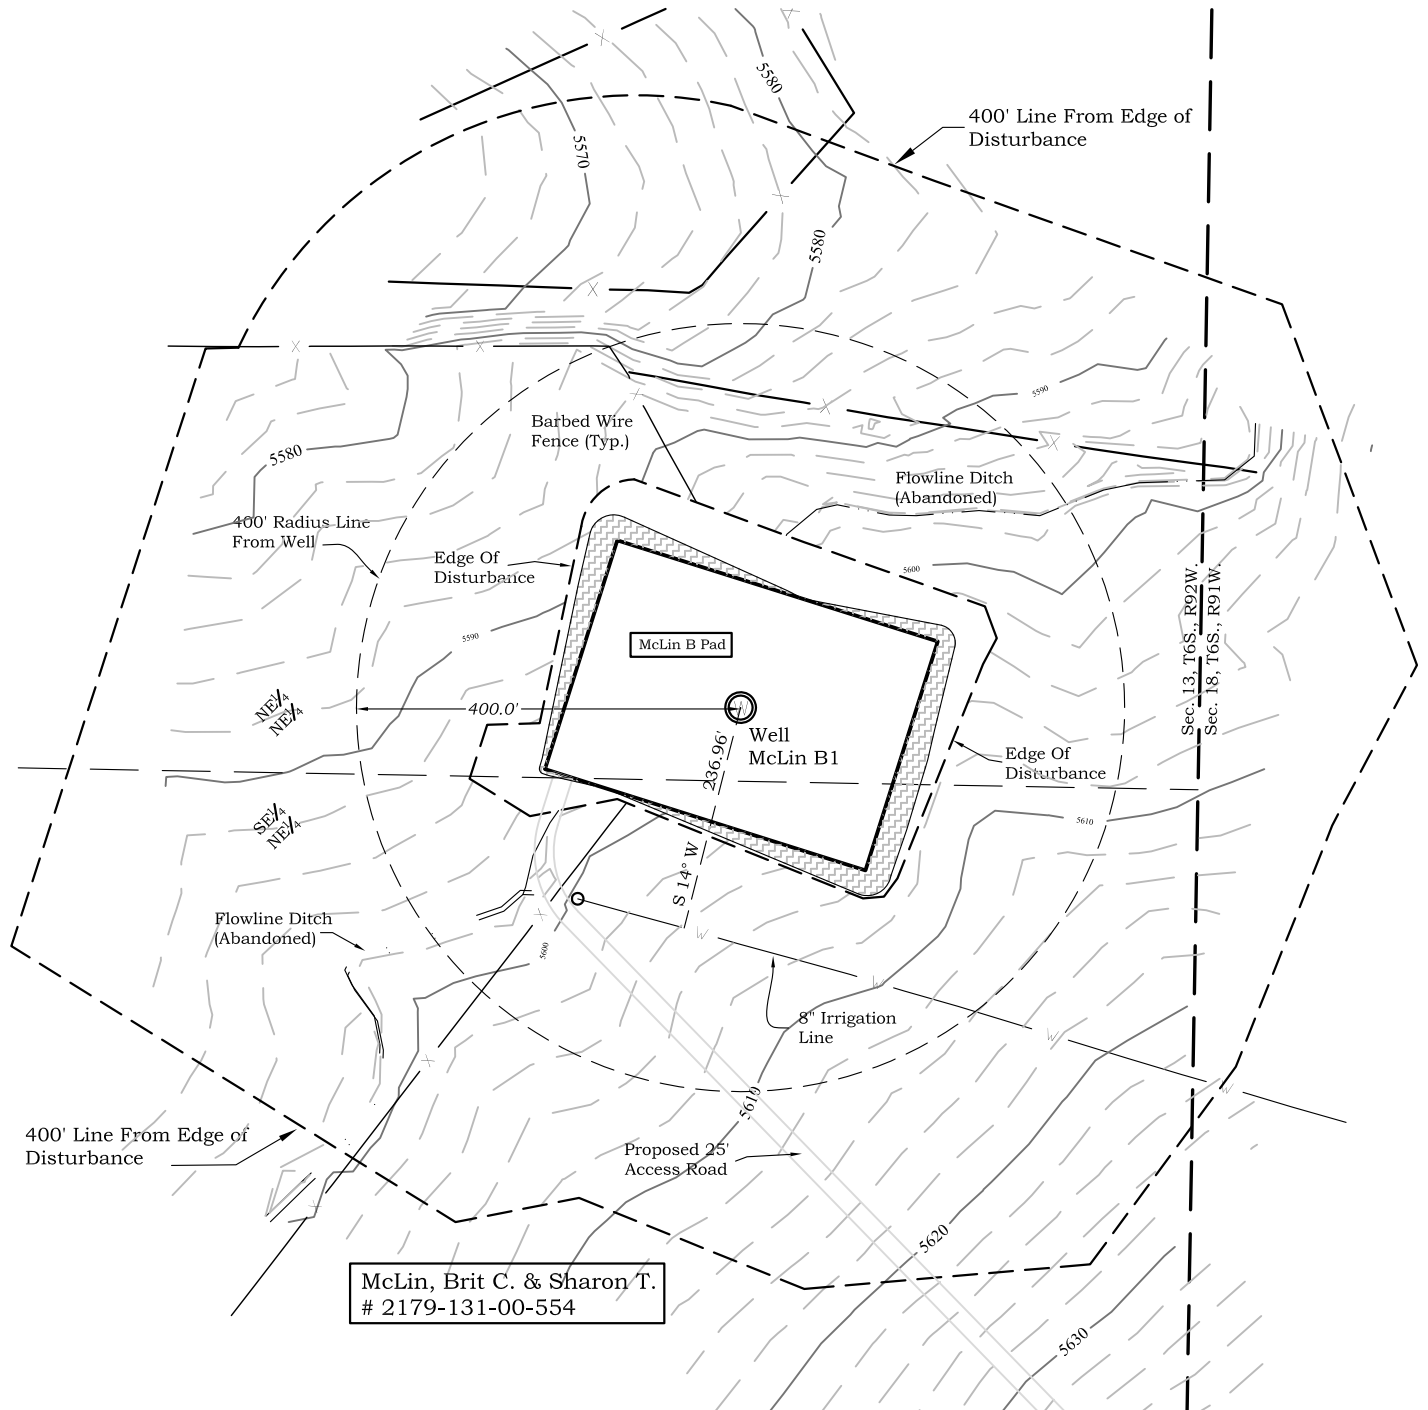


Location Drawing

McLin B1

Section 13, Township 6 South, Range 92 West

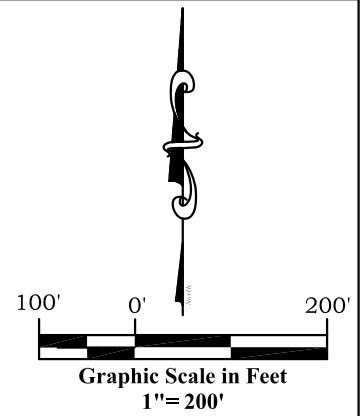

River Valley Survey, Inc.
110 East 3rd. Street, Suite 213
Rifle, Colorado 81650
Ph: 970-379-7846

Project: McLin B PAD

Field Date: 01-19-10

Date: 02-27-10

Scale: 1"= 200'

Sheet: 3 of 9

Well Location Plat
Prepared For Antero Resources

Situate In:
NE $\frac{1}{4}$ Section 13, T6S., R. 92 W. of the
6th P.M., Garfield County, Colorado



North

