

BERRY PETROLEUM COMPANY

## LOCATION DRAWING


WELL PAD E22 697

SECTION 22, T6S, R97W, 6th P.M.  
SW 1/4 NW 1/4

A horizontal graphic scale bar. Above the bar, the numbers 200', 100', 0', and 200' are marked from left to right. The bar itself is divided into segments: a white segment on the far left, followed by alternating black and white segments, and a white segment on the far right. Below the bar, the word "SCALE" is written in capital letters.

Sheet 2a of 12

SCALE: 1" = 200'  
DATE: 03-25-10  
Drawn By: D.R.B.

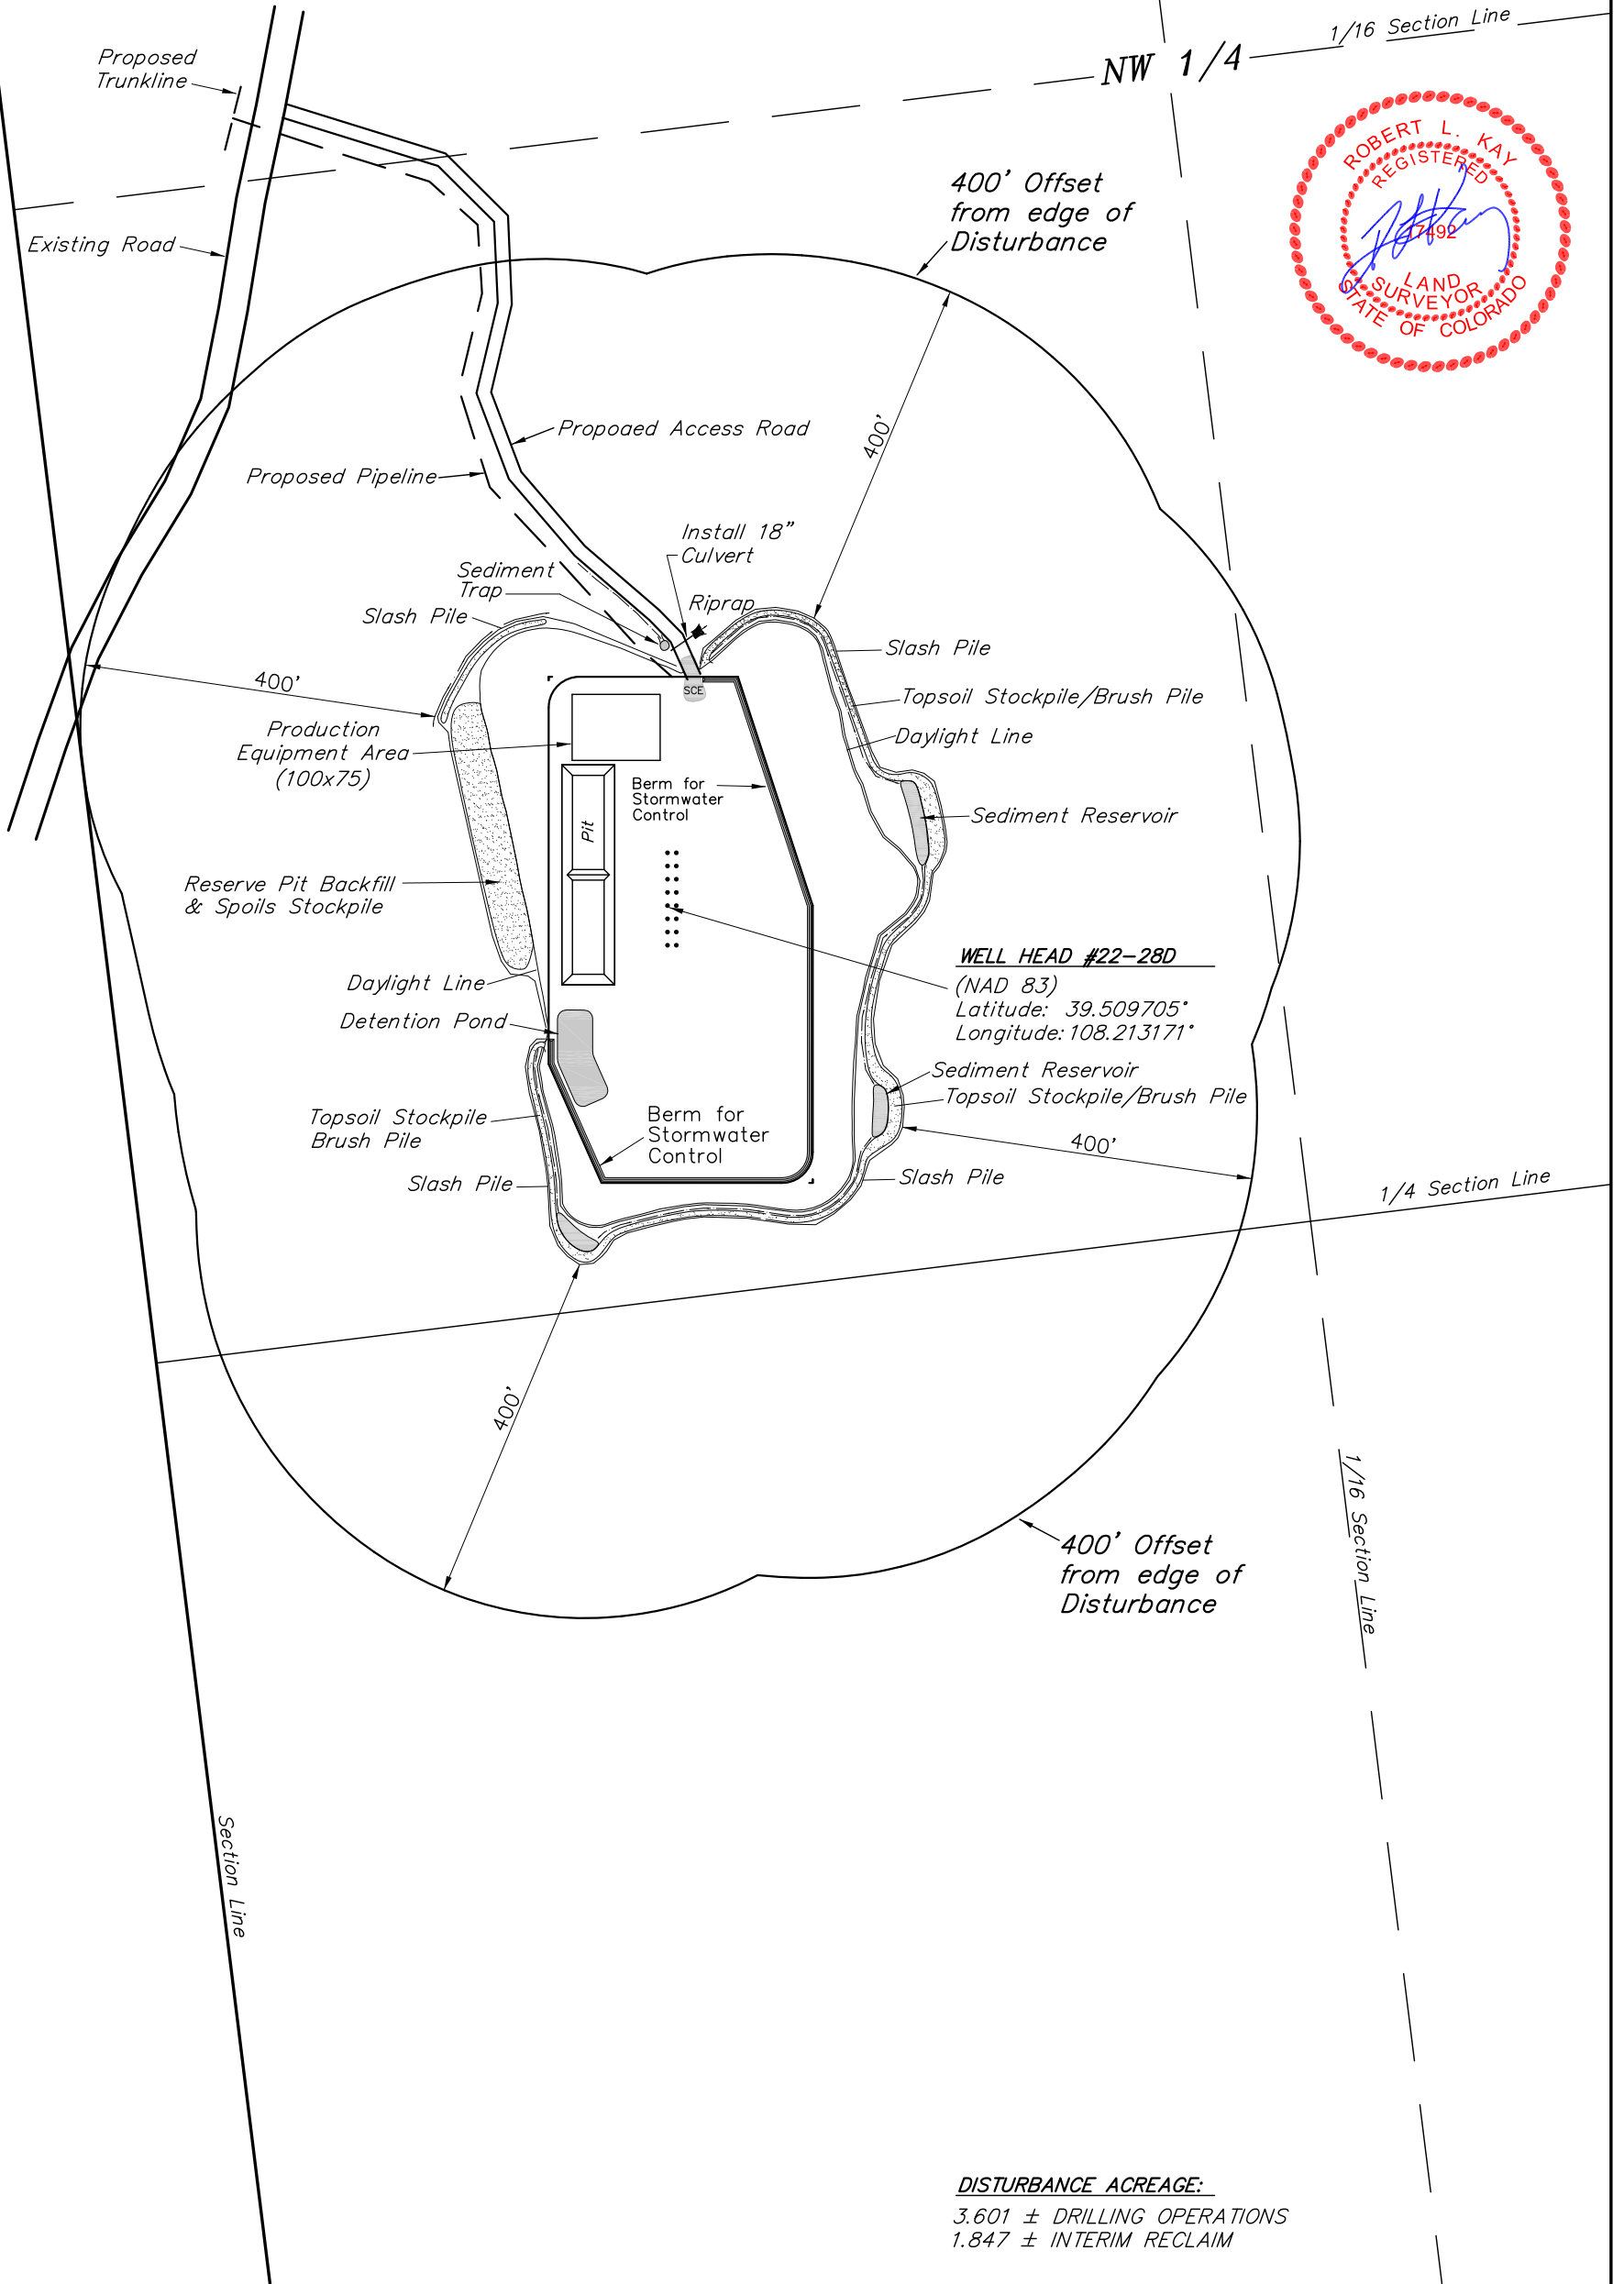

*DISTURBANCE ACREAGE:*

3.601 ± DRILLING OPERATIONS  
1.847 ± INTERIM RECLAIM

UINTAH ENGINEERING & LAND SURVEYING  
85 So. 200 East \* Vernal, Utah 84078 \* (435) 789-1017