


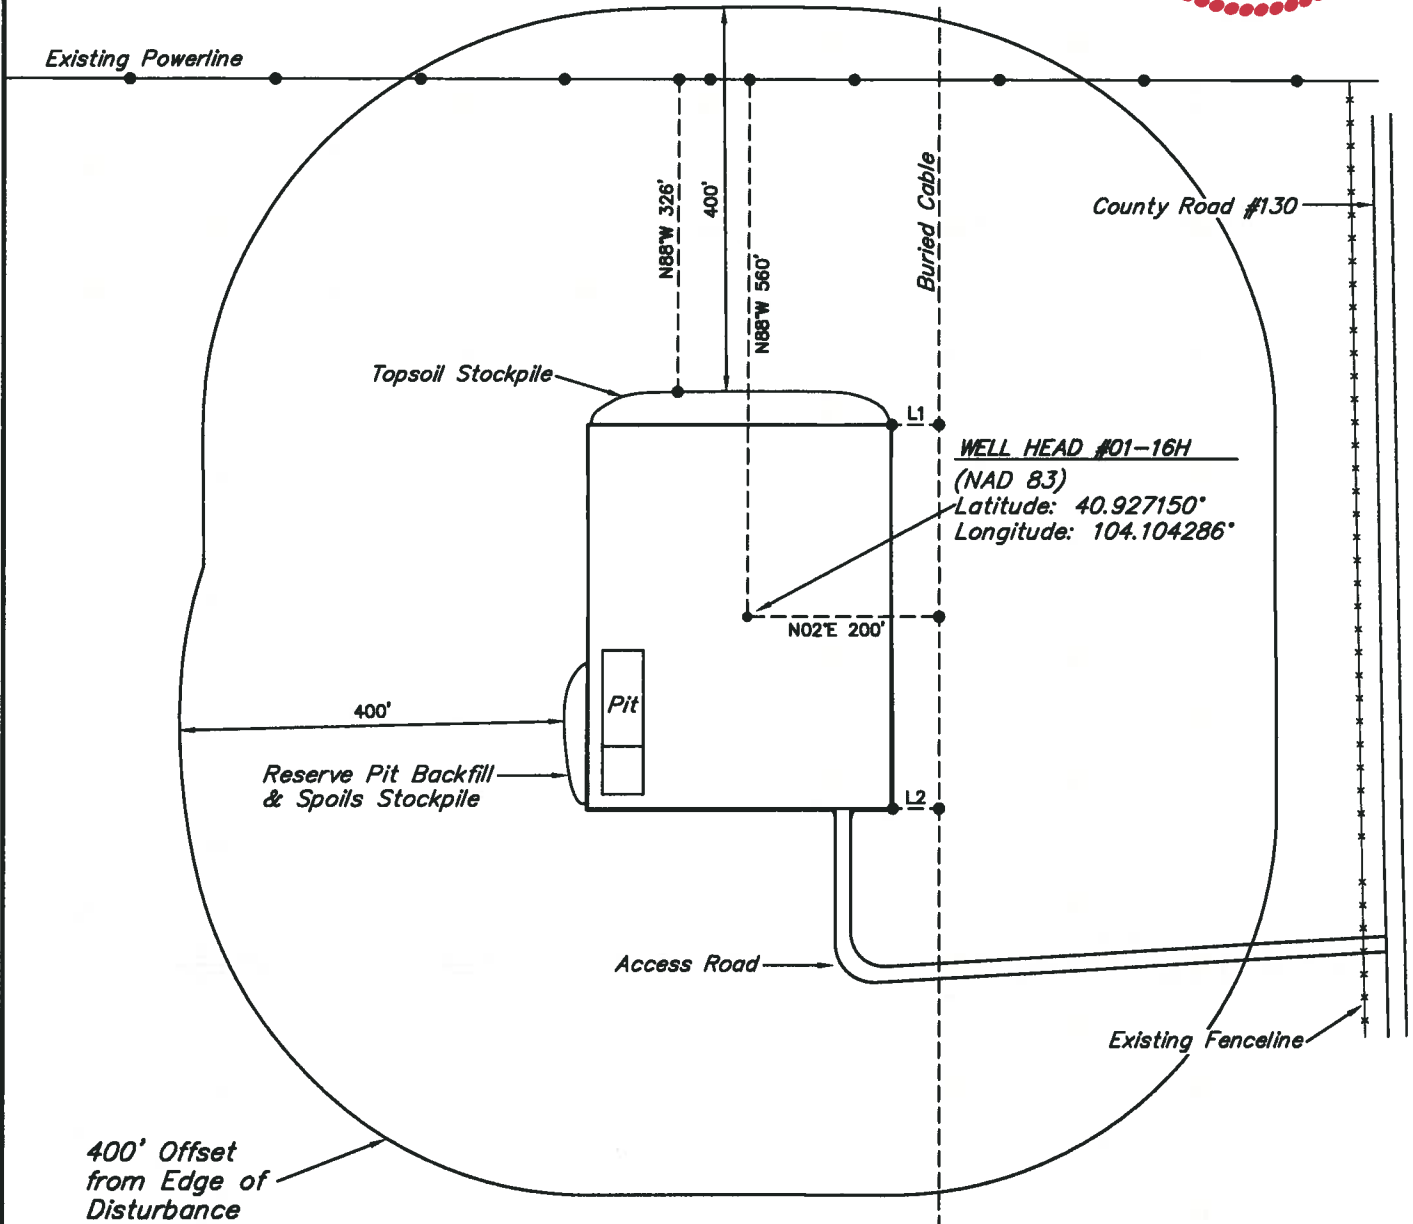

SCALE: 1" = 200'  
DATE: 01-26-10  
DRAWN BY: D.R.B.

EOG RESOURCES, INC.  
ADDENDUM TO LEGAL PLAT FOR  
OLIVE #01-16H  
SECTION 16, T11N, R60W, 6th P.M.  
678' FNL 501' FWL



LINE TABLE		
LINE	BEARING	LENGTH
L1	N02°E	49.08'
L2	N02°E	47.85'