

2008 Private Alum.
Cap Flush With Ground
Lat: 40.993622°
Long: 104.162561°

T11N, R61W, 6th P.M.

N89°33'24"W - 5083.81' (Meas.)

2006 Private Alum.
Cap 0.5' Below
2-Track Road
Lat: 40.943525°
Long: 104.144164°

EOG RESOURCES, INC.

Well location, PEACH #03-12H, located as shown in the SE 1/4 SW 1/4 of Section 12, T11N, R61W, 6th P.M., Weld County, Colorado.


BASIS OF ELEVATION

SPOT ELEVATION AT THE SOUTHEAST CORNER OF SECTION 16, T11N, R60W, 6th P.M. TAKEN FROM THE GROVER NE, QUADRANGLE, COLORADO, WELD COUNTY, 7.5 MINUTE QUAD (TOPOGRAPHIC MAP) PUBLISHED BY THE UNITED STATES DEPARTMENT OF THE INTERIOR, GEOLOGICAL SURVEY. SAID ELEVATION IS MARKED AS BEING 5551 FEET.

BASIS OF BEARINGS

BASIS OF BEARINGS IS A G.P.S. OBSERVATION.

NOTE:
SEE ADDENDUM TO LEGAL PLAT FOR
EXISTING IMPROVEMENTS WITHIN 400'
OF THE PROPOSED WELL DISTURBANCE.

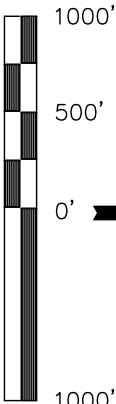

CERTIFICATE

THIS IS TO CERTIFY THAT THE ABOVE PLAT WAS PREPARED FROM
FIELD NOTES OF ACTUAL SURVEYS MADE BY ME OR UNDER MY
SUPERVISION AND THAT THE SAME ARE TRUE AND CORRECT TO THE
BEST OF MY KNOWLEDGE AND BELIEF.

REGISTERED LAND SURVEYOR
NO. 17490
STATE OF COLORADO

2008 Private Alum. Cap
0.3' Below Gravel Road
Lat: 40.928961°
Long: 104.144161°

N01°23'04"E - 5330.28' (Meas.)

600'
600'
BOTTOM HOLE

N23°35'26"W
4618.46'

12

PEACH #03-12H
Elev. Ungraded Ground = 5298'

N89°47'30"W - 5209.72' (Meas.)

N79°08'19"E
2609.38'

501'

N00°01'47"E - 5308.35' (Meas.)

R R
61 60
W W

UINTAH ENGINEERING & LAND SURVEYING
85 SOUTH 200 EAST - VERNAL, UTAH 84078
(435) 789-1017

NAD 83 (TARGET BOTTOM HOLE)		NAD 83 (SURFACE LOCATION)	
LATITUDE = 40°56'31.08"	(40.941967)	LATITUDE = 40°55'49.28"	(40.930356)
LONGITUDE = 104°09'37.58"	(104.160439)	LONGITUDE = 104°09'13.46"	(104.153739)
NAD 27 (TARGET BOTTOM HOLE)		NAD 27 (SURFACE LOCATION)	
LATITUDE = 40°56'31.14"	(40.941983)	LATITUDE = 40°55'49.34"	(40.930372)
LONGITUDE = 104°09'35.76"	(104.159933)	LONGITUDE = 104°09'11.64"	(104.153533)
STATE PLANE NAD 83 (COLORADO NORTH)		STATE PLANE NAD 83 (COLORADO NORTH)	
N: 1588807.208	E: 3370084.778	N: 1584605.154	E: 3371999.892
STATE PLANE NAD 27 (COLORADO NORTH)		STATE PLANE NAD 27 (COLORADO NORTH)	
N: 588804.889	E: 2370234.344	N: 584602.880	E: 2372149.472

2008 Private Alum. Cap
0.2' Below Gravel Road
Lat: 40.929003°
Long: 104.163008°

PDOP = 1.8

LEGEND:

└─ = 90° SYMBOL

● = PROPOSED WELL HEAD.

▲ = SECTION CORNERS LOCATED.

SCALE	1" = 1000'	
PARTY	B.H. A.F. D.P.	REFERENCES
WEATHER	COLD	FILE
		EOG RESOURCES, INC.