
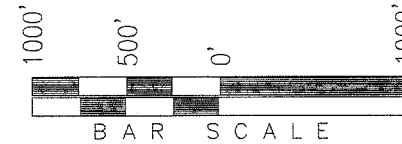


T2S, R96W, 6th P.M.

ExxonMobil Oil Corporation

WELL LOCATION, PICEANCE CREEK UNIT
296-18D17, LOCATED AS SHOWN IN THE NE 1/4
NW 1/4 (LOT 7) OF SECTION 18, T2S, R96W,
6th P.M. RIO BLANCO COUNTY, COLORADO.

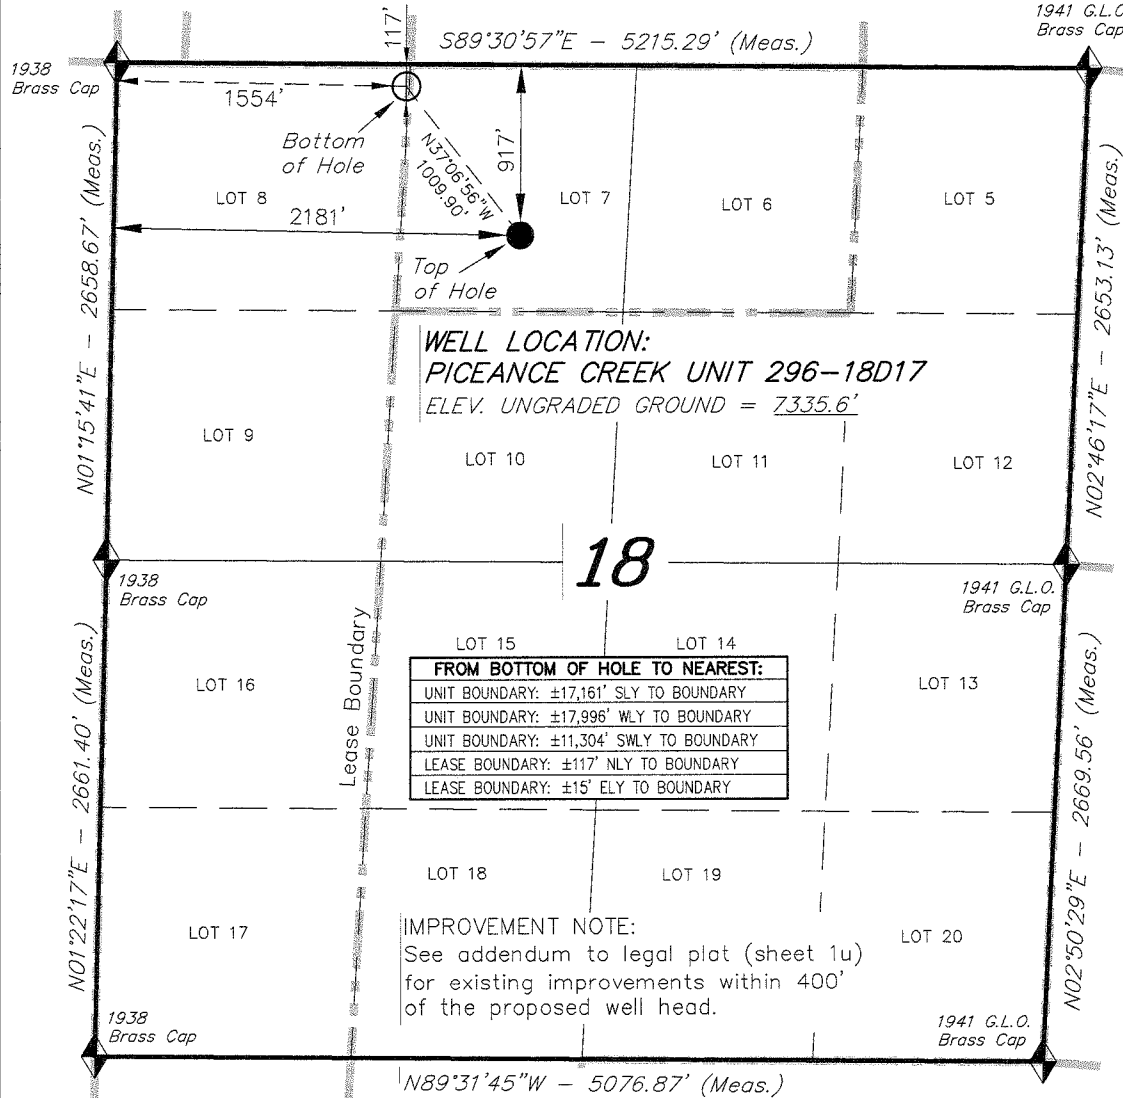

◆ = SECTION CORNERS LOCATED

BASIS OF BEARINGS & BASIS OF ELEVATION

BASIS OF BEARINGS IS A LINE BETWEEN MAGNOLIA & MEYERS TRIANGULATION STATION GRID COORDINATES WHICH IS ASSUMED TO BEAR S82°36'07\"E.

BASIS OF ELEVATIONS IS MAGNOLIA TRIANGULATION STATION LOCATED IN THE NW 1/4 OF SECTION 9, T2S, R96W, 6th P.M. REPORTED FROM THE NATIONAL GEODETIC SURVEY AS BEING 7529 FEET (NAVD 88). WE MEASURED IT TO BE 7526.2'

NOTES:

1. Well footages are measured at right angles to the Section Lines.
2. Bearings are based on Global Positioning Satellite observations.
3. G.P.S. Operator: S. VERNON, (PDOP) = 1.8

THIS IS TO CERTIFY THAT THE ABOVE PLAT WAS PREPARED FROM FIELD NOTES OF ACTUAL SURVEYS MADE BY ME OR UNDER MY SUPERVISION, THE LOCATION HAS BEEN STAKED IN THE GROUND AS SHOWN ON THE PLAT, AND THAT THE SAME ARE TRUE AND CORRECT TO THE BEST OF MY KNOWLEDGE AND BELIEF.

REGISTERED LAND SURVEYOR
REGISTRATION NO. 30125
STATE OF COLORADO

CO-NORTH NAD 83 (SURFACE LOCATION)		CO-NORTH NAD 83 (BOTTOM HOLE)		FROM SURFACE LOCATION TO NEAREST:	
LATITUDE = 39°52'54.07" (39.881686)		LATITUDE = 39°53'01.84" (39.883844)		TOWN/COMMUNITY: 19.1 MILES NE TO MEEKER	
LONGITUDE = 108°12'39.39" (108.210942)		LONGITUDE = 108°12'47.52" (108.213200)		UNIT BOUNDARY: ±17,695' SLY TO BOUNDARY	
STATE PLANE COORDINATES		STATE PLANE COORDINATES		UNIT BOUNDARY: ±18,645' WLY TO BOUNDARY	
N: = 1211377.027	E: = 2239320.764	N: = 1212182.059	E: = 2238711.577	UNIT BOUNDARY: ±11,545' SWLY TO BOUNDARY	
CO-NORTH NAD 27 (SURFACE LOCATION)		CO-NORTH NAD 27 (BOTTOM HOLE)		LEASE BOUNDARY: ±411' SLY TO BOUNDARY	
LATITUDE = 39°52'54.17" (39.881714)		LATITUDE = 39°53'01.94" (39.883871)		LEASE BOUNDARY: ±642' WLY TO BOUNDARY	
LONGITUDE = 108°12'37.09" (108.210302)		LONGITUDE = 108°12'45.21" (108.212560)		EXISTING WELL: ±2,101' NWLY TO T11-18G PCU	
STATE PLANE COORDINATES		STATE PLANE COORDINATES			
N: = 211378.070	E: = 1239480.592	N: = 212183.096	E: = 1238871.409		

TRI STATE LAND SURVEYING & CONSULTING		
180 NORTH VERNAL AVE. — VERNAL, UTAH 84078 (435) 781-2501		
DATE SURVEYED: 09-19-09	SURVEYED BY: S.V.	SHEET 1q
DATE DRAWN: 12-11-09	DRAWN BY: F.T.M.	
REVISED:	SCALE: 1" = 1000'	