
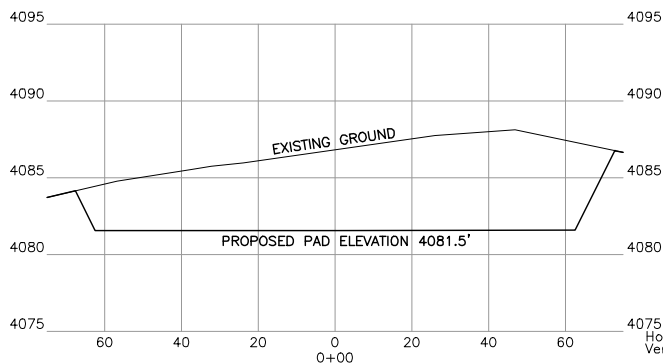
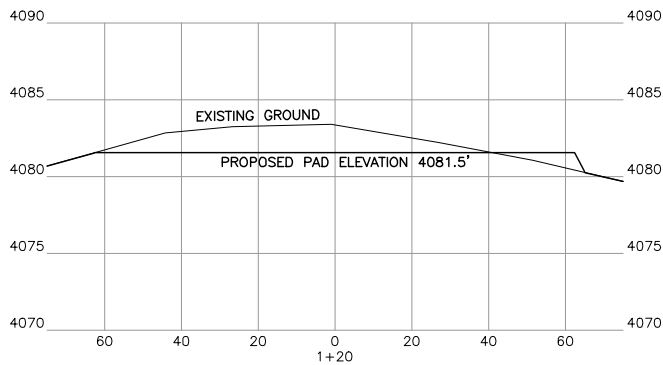


## PROPOSED CROSS SECTIONS SANDHILL STATE 16-8

SECTION 16, TOWNSHIP 2 SOUTH, RANGE 46 WEST OF THE 6TH PRINCIPAL MERIDIAN

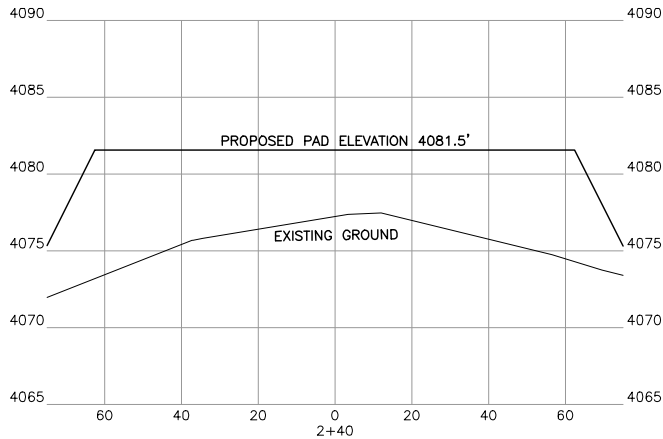

Horizontal Scale 20  
Vertical Scale 5

### PAD REPORT

TOP OF PAD ELEVATION: 4081.5  
CUT SLOPE RATIO: 2.00  
FILL SLOPE RATIO: 2.00

CUT SWELL FACTOR: 1.00  
FILL SHRINK FACTOR: 1.00

PAD EARTHWORK VOLUMES  
TOTAL CUT : 1,978.07 C.Y.  
TOTAL FILL: 1,981.41 C.Y.

AREA: 37216.3 SQ.FT., 0.854 ACRES



FOR AND/OR ON BEHALF OF  
DALEY LAND SURVEYING INC.,  
Robert Daley, PLS 35597