


# WELL LOCATION CERTIFICATE

THIS MAP DOES NOT REPRESENT A BOUNDARY SURVEY

SECTION 13  
TOWNSHIP 11 NORTH  
RANGE 62 WEST

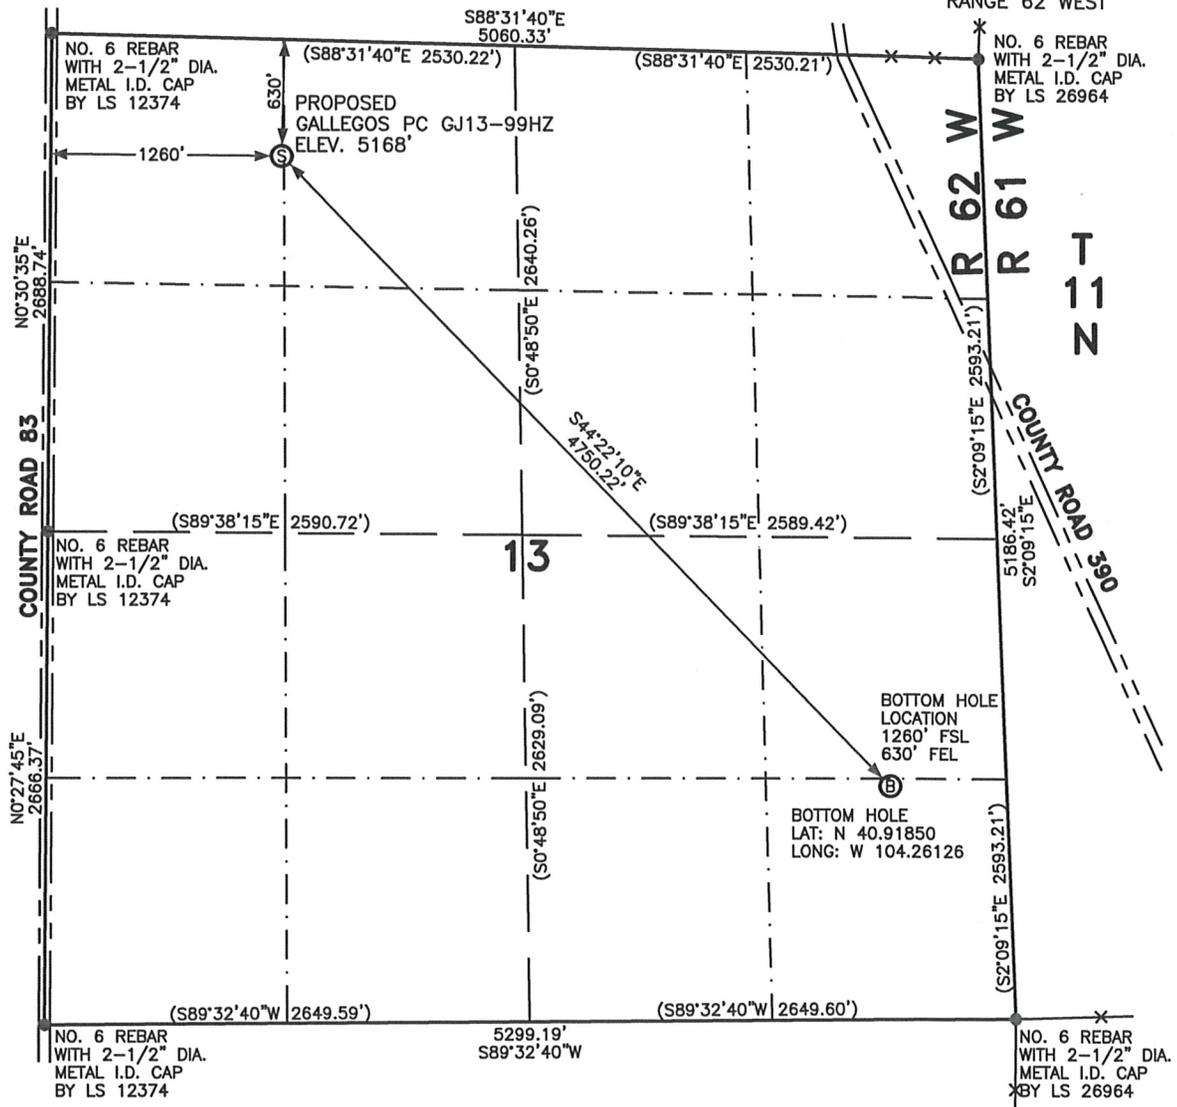

SCALE: 1"=1000'  
0 500 1000  
SCALE IN FEET

IN ACCORDANCE WITH A REQUEST FROM RYAN ANTONIO - NOBLE ENERGY INC. LEIBERT-McATEE & ASSOCIATES, INC HAS DETERMINED THE LOCATION OF THE GALLEGOS PC GJ13-99HZ WELL TO BE 630' FNL AND 1260' FWL, AS MEASURED AT NINETY (90) DEGREES FROM THE SECTION LINES OF SECTION 13, TOWNSHIP 11 NORTH, RANGE 62 WEST, 6TH PRINCIPAL MERIDIAN, WELD COUNTY, COLORADO. THE BOTTOM HOLE LOCATION PROVIDED BY THE CLIENT IS TO BE 1260' FSL AND 630' FEL.

I HEREBY CERTIFY THAT THIS WELL LOCATION CERTIFICATE WAS PREPARED BY ME, OR UNDER MY DIRECT SUPERVISION. THAT THE FIELD WORK WAS COMPLETED ON 3/23/2010, FOR AND ON BEHALF OF NOBLE ENERGY INC, THAT IT IS NOT A LAND SURVEY PLAT OR AN IMPROVEMENT SURVEY PLAT, AND THAT IT IS NOT TO BE RELIED UPON FOR ESTABLISHMENT OF FENCE, BUILDING, OR OTHER FUTURE IMPROVEMENT LINES.

**NOTES:**

- 1) BASIS OF BEARINGS FOR THIS MAP ARE BASED UPON GPS OBSERVATIONS MADE ON 3/23/2010 BETWEEN MONUMENT LOCATED AT THE NORTHWEST SECTION CORNER AND THE NORTHEAST SECTION CORNER OF SAID SECTION AND WITH ALL BEARINGS SHOWN HEREON RELATIVE THERETO.
- 2) ELEVATIONS ARE BASED UPON NGS OPUS SOLUTION NAVD 88 DATUM.
- 3) SEE VISIBLE IMPROVEMENTS EXHIBIT FOR ALL IMPROVEMENTS WITHIN 600'.
- 4) THE LOCATION FALLS IN PASTURE.

LATITUDE & LONGITUDE (NAD 83 SURFACE HOLE)  
 LATITUDE: N 40.92781  
 LONGITUDE: W 104.27329  
 PDOP: 1.9  
 QUARTER-QUARTER: NW1/4NW1/4  
 NEAREST PROPERTY LINE: 630' NORTH

**LEGEND**

- ⊙ PROPOSED SURFACE LOCATION
- ⊕ PROPOSED BOTTOM LOCATION
- == ROAD
- x-x- FENCE

NOTICE: According to Colorado law you MUST commence any legal action based upon any defect in the W.L.C. within three years after you first discover such defect. In no event may only action based upon any defect in this W.L.C. be commenced more than ten years from this sold date of the certification shown hereon.

CALCULATED DIMENSIONS ARE IN PARENTHESES

GPS OPERATOR: TIM LEIBERT  
DWG NO. 301-10




COMPLETED 3-25-10  
 NICOLE F. HAY  
 FOR AND ON BEHALF OF  
 LEIBERT-McATEE & ASSOCIATES, INC  
 P.L.S. 38044

# SITE SKETCH - GALLEGOS PC GJ13-99HZ

R 62 W

SECTION 13  
TOWNSHIP 11 NORTH  
RANGE 62 WEST

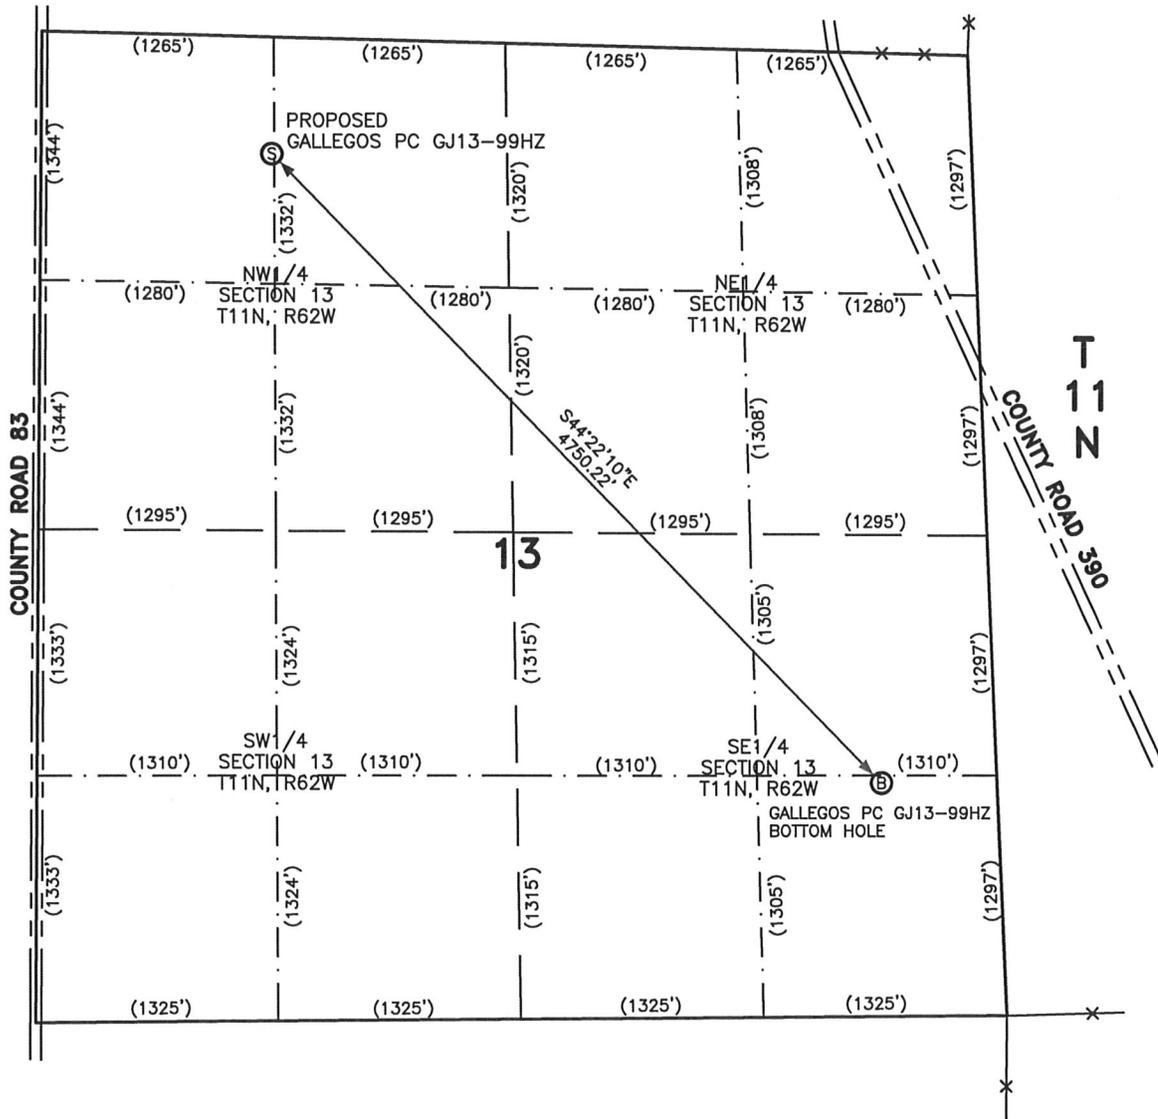


NOTES:  
1) THIS SKETCH DOES NOT REPRESENT A BOUNDARY SURVEY.



SCALE: 1"=1000'

0 500 1000

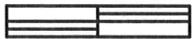

SCALE IN FEET

### LEGEND

- Ⓢ PROPOSED SURFACE LOCATION
- Ⓟ PROPOSED BOTTOM LOCATION

- == == == ROAD
- x-x- FENCE

CALCULATED DIMENSIONS  
ARE IN PARENTHESES