


# T6S, R96W, 6th P.M.

## WILLIAMS PRODUCTION RMT COMPANY

Well location, PUCKETT GM 44-31, located as shown in the NW 1/4 SE 1/4 of Section 31, T6S, R96W, 6th P.M., Garfield County, Colorado.

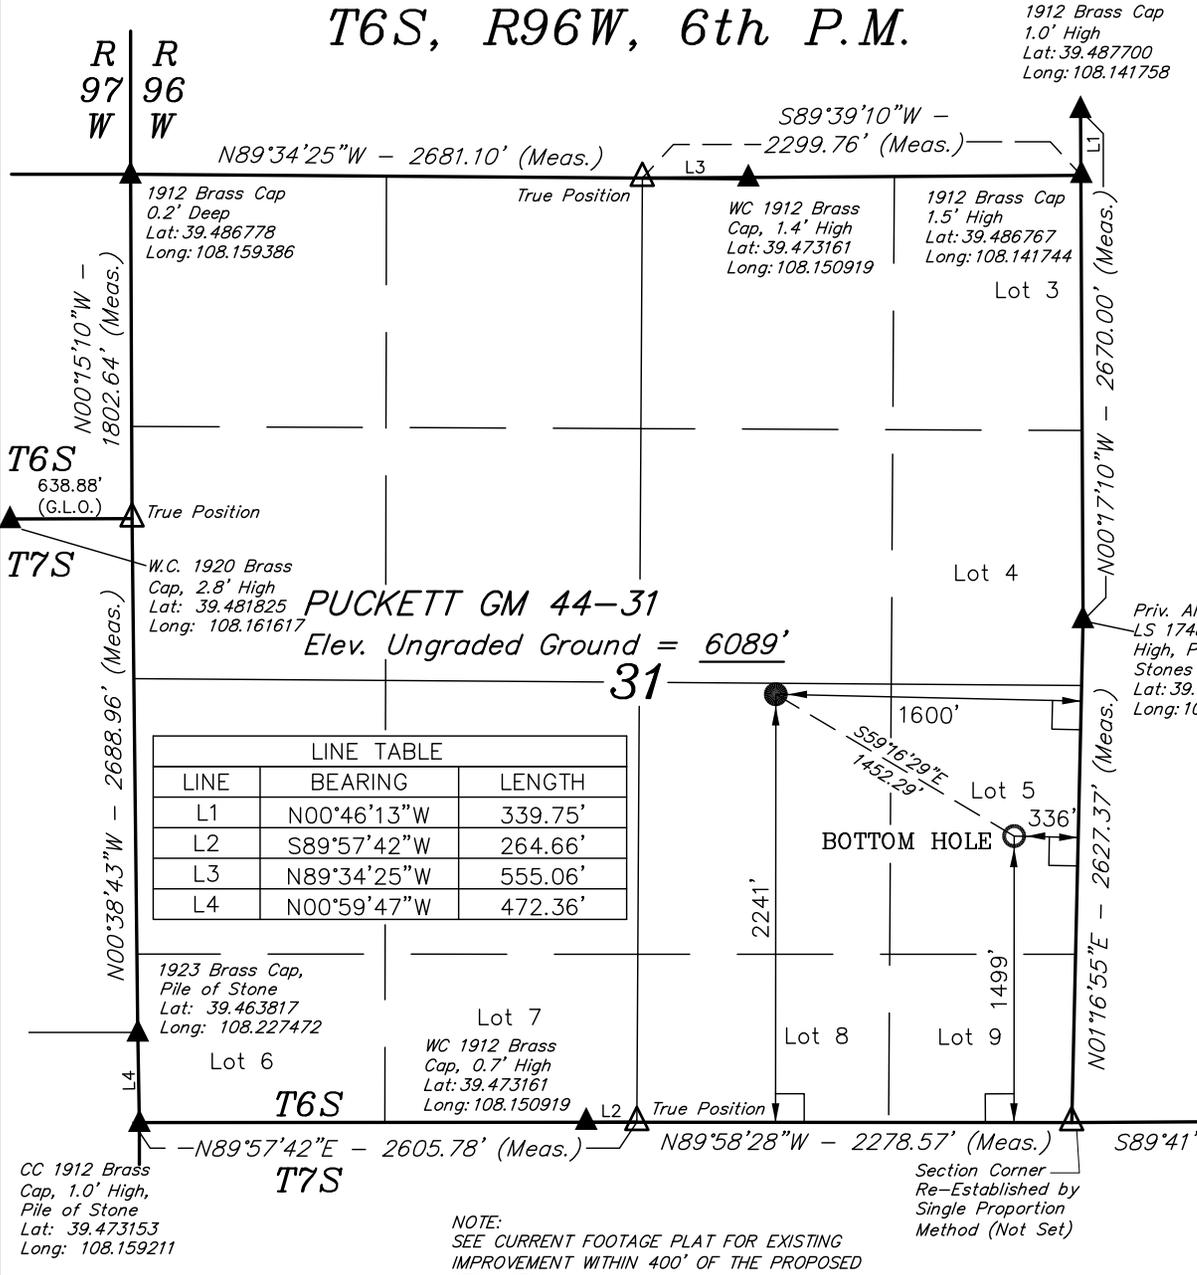


### BASIS OF ELEVATION

SPOT ELEVATION AT THE NORTHWEST CORNER OF SECTION 30, T5S, R95W, 6th P.M. TAKEN FROM THE FORKED GULCH QUADRANGLE, COLORADO, GARFIELD COUNTY, 7.5 MINUTE SERIES (TOPOGRAPHICAL MAP) PUBLISHED BY THE UNITED STATES DEPARTMENT OF THE INTERIOR, GEOLOGICAL SURVEY. SAID ELEVATION IS MARKED AS BEING 5966 FEET.

### BASIS OF BEARINGS

BASIS OF BEARINGS IS A G.P.S. OBSERVATION.

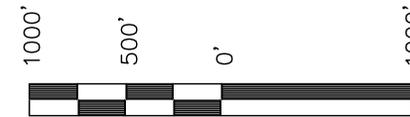

SCALE

PLAT #1

### CERTIFICATE

THIS IS TO CERTIFY THAT THE ABOVE PLAT WAS PREPARED AND LOCATION AS SHOWN WAS STAKED ON THE GROUND FROM FIELD NOTES OF ACTUAL SURVEYS MADE BY ME OR UNDER MY SUPERVISION AND THAT THE SAME ARE TRUE AND CORRECT TO THE BEST OF MY KNOWLEDGE AND BELIEF.

REGISTERED LAND SURVEYOR  
REGISTRATION NO. 17402  
STATE OF COLORADO

Revised: 04-26-10 D.R.B.

LINE TABLE		
LINE	BEARING	LENGTH
L1	N00°46'13"W	339.75'
L2	S89°57'42"W	264.66'
L3	N89°34'25"W	555.06'
L4	N00°59'47"W	472.36'

1923 Brass Cap,  
Pile of Stone  
Lat: 39.463817  
Long: 108.227472

NOTE:  
SEE CURRENT FOOTAGE PLAT FOR EXISTING IMPROVEMENT WITHIN 400' OF THE PROPOSED WELL HEAD.

### LEGEND:

- └─┘ = 90° SYMBOL
- = PROPOSED WELL HEAD.
- ▲ = SECTION CORNERS LOCATED.

NAD 83 (TARGET BOTTOM HOLE)		NAD 83 (SURFACE LOCATION)	
LATITUDE = 39°28'38.19" (39.477275)	LATITUDE = 39°28'45.52" (39.479311)	LATITUDE = 39°28'45.52" (39.479311)	LATITUDE = 39°28'45.52" (39.479311)
LONGITUDE = 108°08'34.75" (108.142986)	LONGITUDE = 108°08'50.67" (108.147408)	LONGITUDE = 108°08'50.67" (108.147408)	LONGITUDE = 108°08'50.67" (108.147408)
STATE PLANE-(COLO. CENTRAL-NAD 83)		STATE PLANE-(COLO. CENTRAL-NAD 83)	
N = 1609578.600	N = 1610355.890	N = 1610355.890	N = 1610355.890
E = 2254055.000	E = 2252828.784	E = 2252828.784	E = 2252828.784

**UINTAH ENGINEERING & LAND SURVEYING**  
85 SOUTH 200 EAST - VERNAL, UTAH 84078  
(435) 789-1017

SCALE 1" = 1000'	DATE SURVEYED: 12-02-09	DATE DRAWN: 02-08-10
PARTY B.B.    B.J.    D.R.B.		REFERENCES G.L.O. PLAT
WEATHER COOL	FILE WILLIAMS PRODUCTION RMT COMPANY	