

T6S, R95W, 6th P.M.

WC
1921 Brass Cap
1.0' High, Pile
of Stones
Lat: 39.517658
Long: 108.013317

WC
1921 Brass Cap
2.0' High
Lat: 39.517647
Long: 108.006144

1921 Brass Cap
1.9' High
Lat: 39.517644
Long: 107.994442

WILLIAMS PRODUCTION RMT COMPANY
Well location, FEDERAL PA 422-21, located as shown in the SE 1/4 NW 1/4 of Section 21, T6S, R95W, 6th P.M., Garfield County, Colorado.

BASIS OF ELEVATION

SPOT ELEVATION AT THE NORTHWEST CORNER OF SECTION 30, T5S, R95W, 6th P.M. TAKEN FROM THE FORKED GULCH QUADRANGLE, COLORADO, GARFIELD COUNTY, 7.5 MINUTE SERIES (TOPOGRAPHICAL MAP) PUBLISHED BY THE UNITED STATES DEPARTMENT OF THE INTERIOR, GEOLOGICAL SURVEY. SAID ELEVATION IS MARKED AS BEING 5966 FEET.


BASIS OF BEARINGS

BASIS OF BEARINGS IS A G.P.S. OBSERVATION.

LINE	BEARING	LENGTH
L1	S89°57'09"W	295.68'
L2	S89°57'09"W	212.52'
L3	S89°46'46"W	254.02'
L4	NORTH	198.00'
L5	N00°01'33"W	118.80'
L6	N00°01'33"W	66.00'
L7	N89°57'41"W	66.00'
L8	S89°57'30"W	640.20'
L9	N00°10'11"W	330.00'

NOTE:
SEE CURRENT FOOTAGE PLAT #6 FOR
EXISTING IMPROVEMENT WITHIN 400'
OF THE PROPOSED WELL HEAD.

1921 Brass Cap
1.3' High, Pile
of Stones
Lat: 39.509500
Long: 107.994425

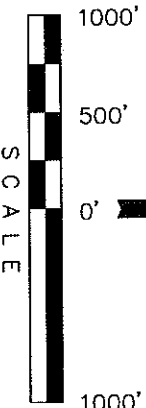

CERTIFICATE

THIS IS TO CERTIFY THAT THE ABOVE PLAT WAS PREPARED FROM FIELD NOTES OF ACTUAL SURVEYS MADE BY ME OR UNDER MY SUPERVISION AND THAT THE SAME ARE TRUE AND CORRECT TO THE BEST OF MY KNOWLEDGE AND BELIEF.

REGISTERED AND EXAMINED
REGISTRATION NO. 107929
STATE OF COLORADO

UINTAH ENGINEERING & LAND SURVEYING
85 SOUTH 200 EAST - VERNAL, UTAH 84078
(435) 789-1017

SCALE 1" = 1000'
DATE SURVEYED: 02-23-09
DATE DRAWN: 03-30-10

PARTY B.H. G.O. D.R.B. REFERENCES G.L.O. PLAT

WEATHER WARM FILE WILLIAMS PRODUCTION RMT COMPANY

LEGEND:

90° SYMBOL
WC 1921 Brass Cap
1.2' High, Steel Post
Lat: 39.501953
Long: 108.012214

PROPOSED WELL HEAD.

SECTION CORNERS LOCATED.

SECTION CORNERS RE-ESTAB.

BY SINGLE PROPORTION METHOD.

NAD 83 (TARGET BOTTOM HOLE)
LATITUDE = 39°30'45.22" (39.512561)
LONGITUDE = 108°00'16.12" (108.004478)
STATE PLANE (COLO. CENTRAL-NAD 83)
N = 1621318.100
E = 2293491.100

PDOP = 1.8
Lat: 39.502489
Long: 107.992639

WC 1921 Brass Cap
0.8' High, Pile
of Stones
Lat: 39.502489
Long: 107.992639

WC 1921 Brass Cap
1.2' High
Lat: 39.502167
Long: 108.013114

N 1/4 Cor Sec 28
Private Alum. Cap
1.0' High, LS #14070
Lat: 39.502494
Long: 108.002867

WC 1921 Brass Cap
1.3' High, Pile
of Stones
Lat: 39.509500
Long: 107.994425