





XTO ENERGY INC. - HEIN #1-2
1520' FSL, 955' FWL, SECTION 1, T-32-N, R-07-W, N.M.P.M.,
LA PLATA COUNTY, COLORADO ELEVATION AT STAKE = 6,287' NAVD 88

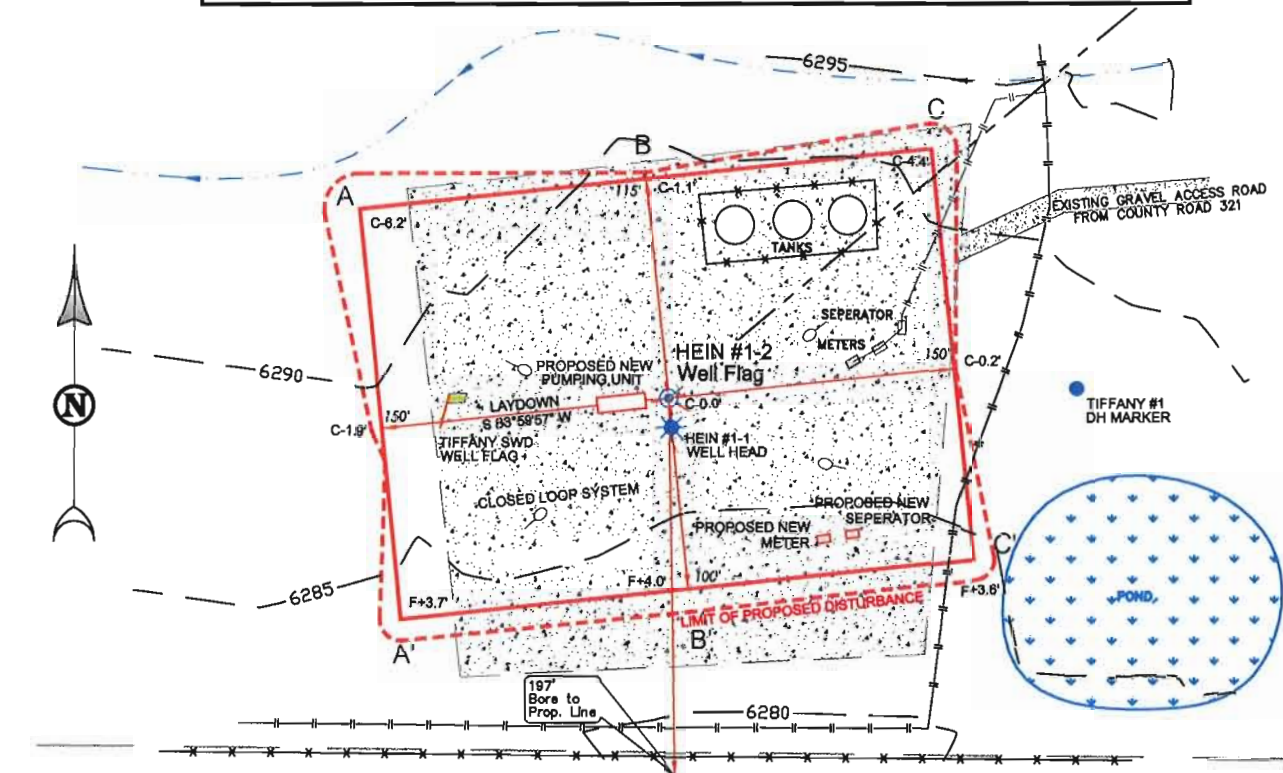


- NOTES:
1. DATE OF FIELD SURVEY 7/03/07
2. THE LOCATIONS OF UNDERGROUND UTILITIES DEPICTED ARE APPROXIMATE. ACTUAL LOCATIONS OF UNDERGROUND UTILITIES MUST BE FIELD VERIFIED PRIOR TO CONSTRUCTION.
3. ELEVATION DATUM - NAVD88

A'-A

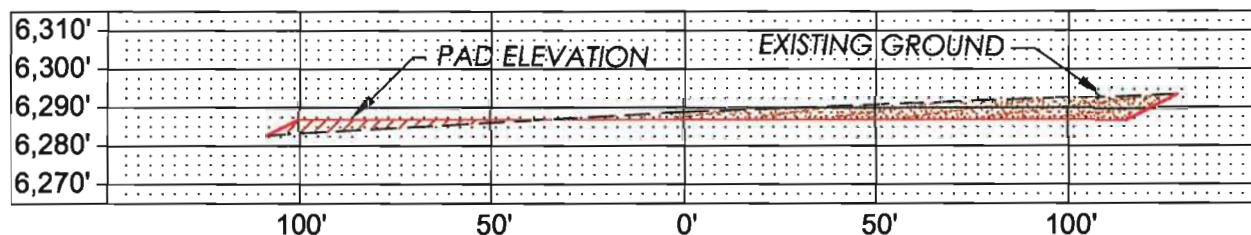

HOR. SCALE: 1"=50'
VER. SCALE: 1"=50'

B'-B

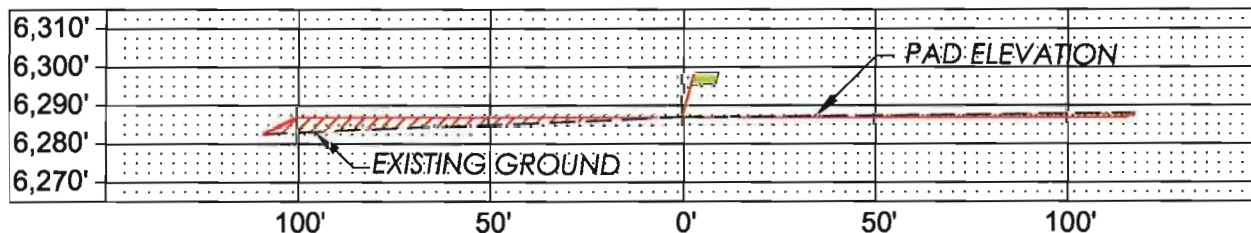

C'-C

