

VEGETATION:
PASTURE—GRASSES

SURFACE USE:
AGRICULTURAL
IMPROVED PASTURE

GROUND SLOPE <10%

LOCATION DRAWING

BINGO 36-10-64

LATITUDE: 40.797027


LONGITUDE: -104.502609

FOOTAGE: 600 FNL 600 FWL

GROUND ELEVATION: 5217.5

PDOP: 1.6 DATE: 3/26/2010

INSTRUMENT OPERATOR: GNA

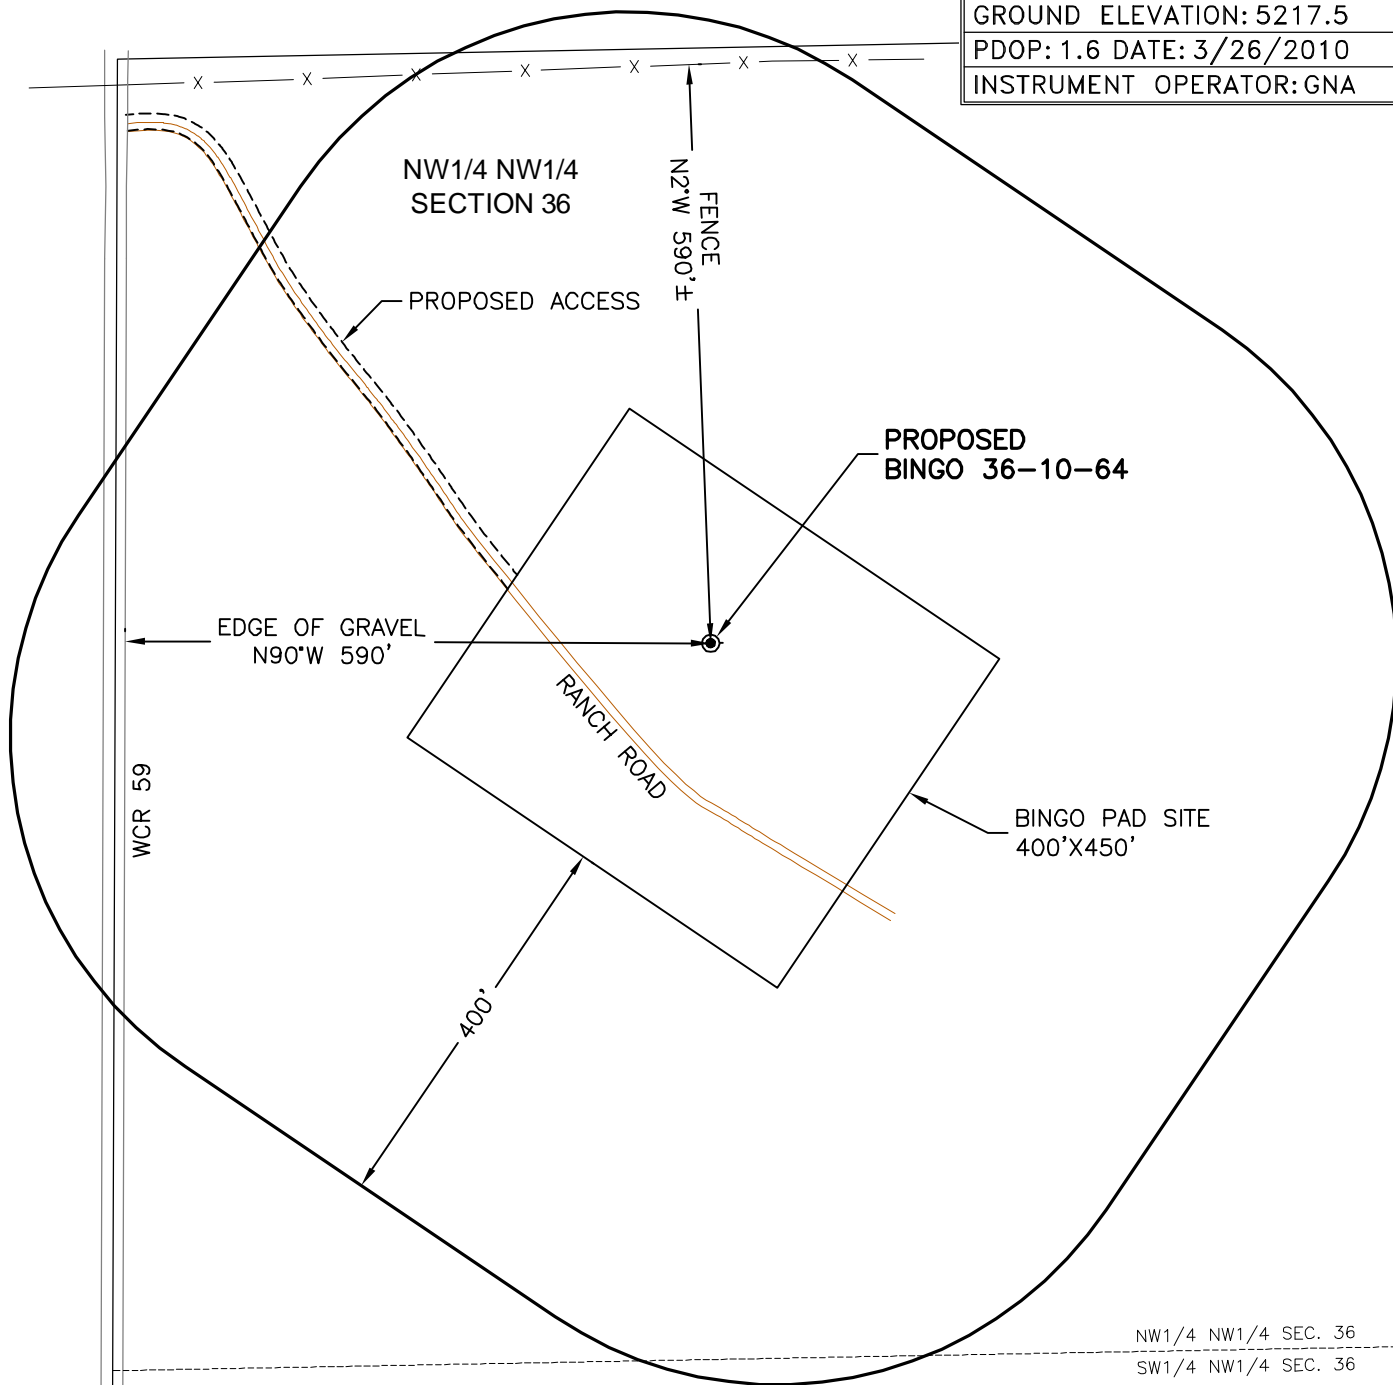

North

0 200 400
Graphic Scale in Feet
1 inch = 200 feet

DISTURBANCE ACREAGE:
6.0± DRILLING OPERATIONS
2.0± INTERIM RECLAIM

4/21/10


LAND SURVEYING AND MAPPING
LAFAYETTE - WINTER PARK
Ph 303 666 0379 Fx 303 665 6320

SLAWSON EXPLORATION CO., INC.
BINGO 36-10-64 PAD

NW1/4 NW1/4 SEC. 36 T10N R64W
6th PM WELD COUNTY COLORADO