



REFERENCE AREA MAP

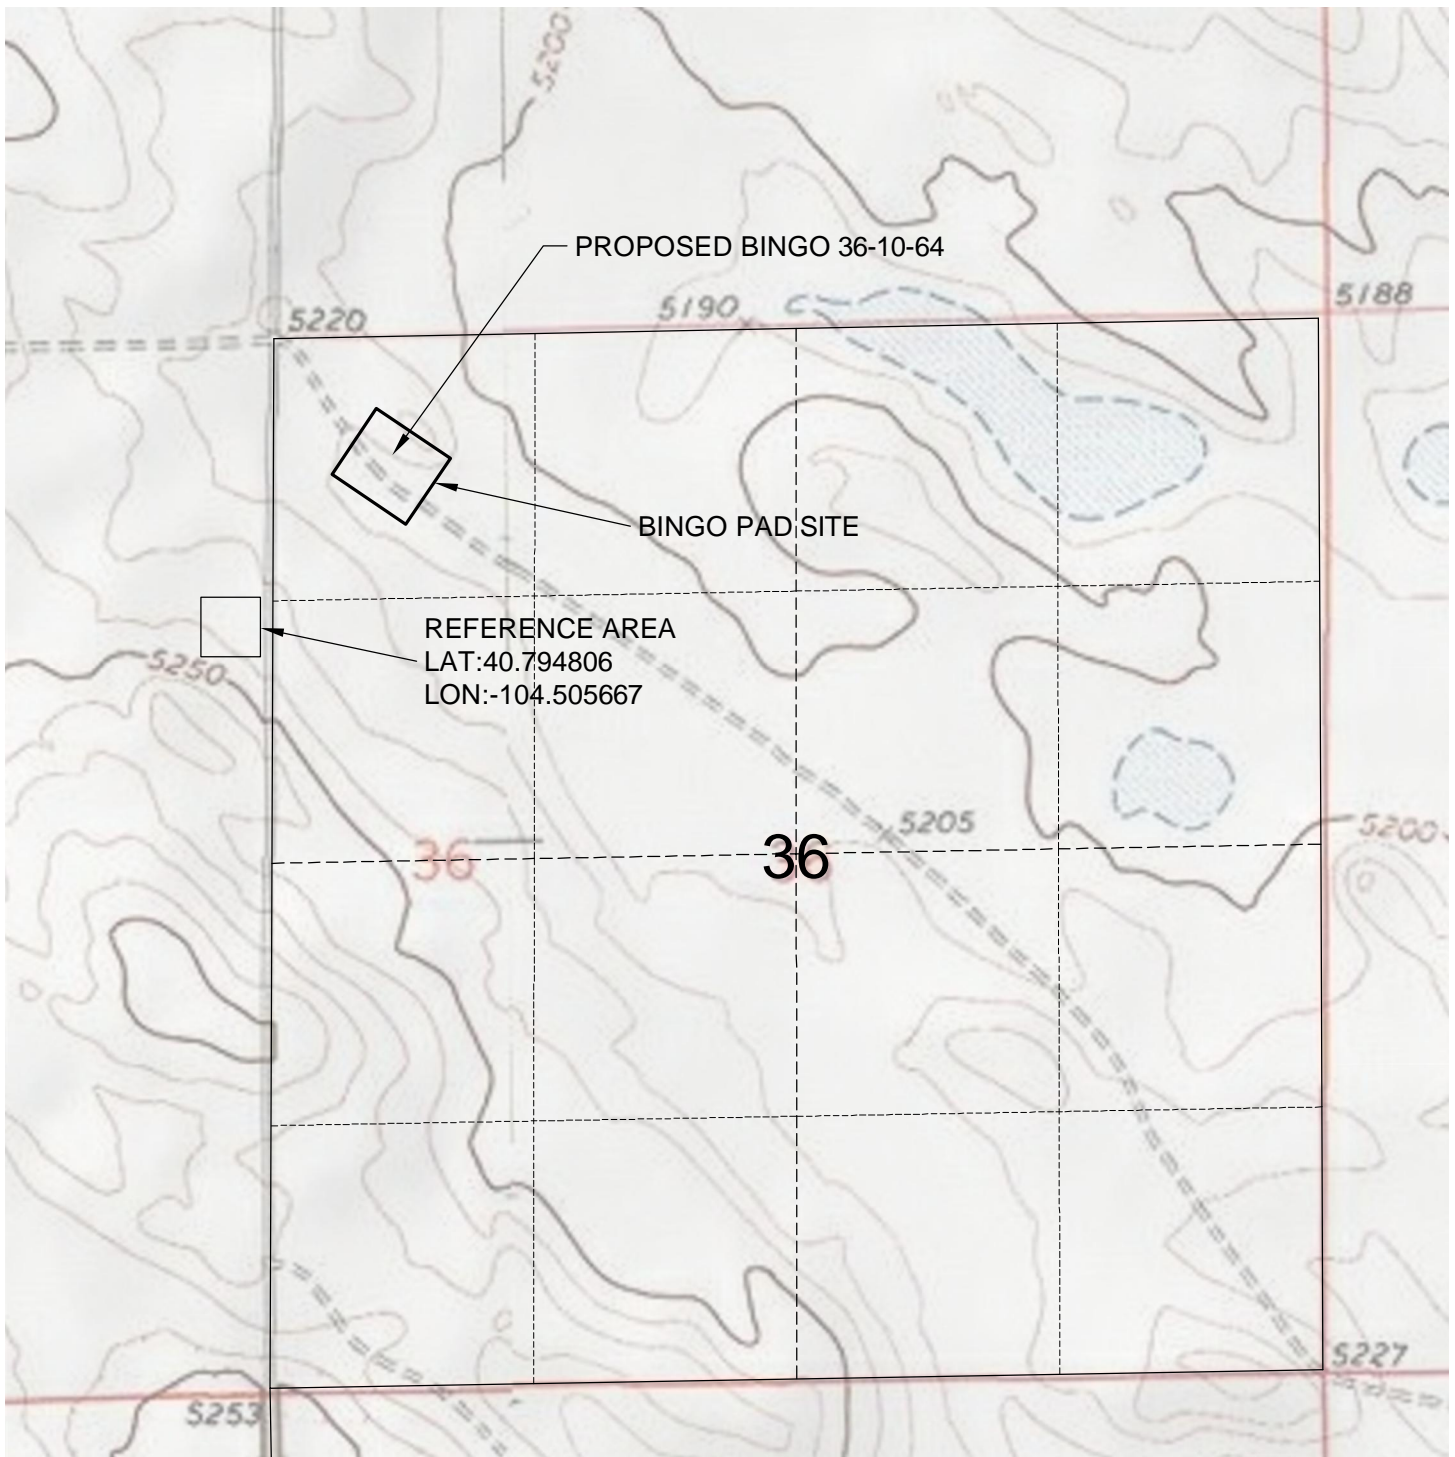

DWG: G:\GEO SURV\2010\10020\Wellplate\Bingo 36-10-64\F2A.dwg USER: Owner DATE: Apr 22, 2010 8:10am

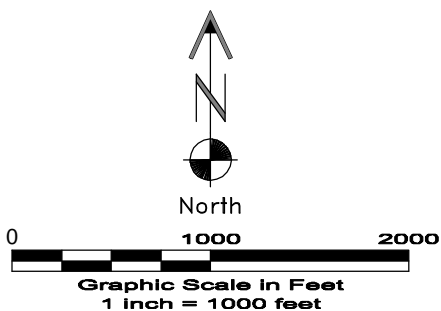

GEO SURV

LAND SURVEYING AND MAPPING
LAFAYETTE - WINTER PARK
Ph 303 666 0379 Fx 303 665 6320

SLAWSON EXPLORATION CO., INC.
BINGO 36-10-64 PAD

NW1/4 NW1/4 SEC. 36 T10N R64W
6th PM WELD COUNTY COLORADO

4/21/10