


# REFERENCE AREA MAP

60' 0 120'  
GRAPHIC SCALE IN FEET  
1 INCH = 120 FEET

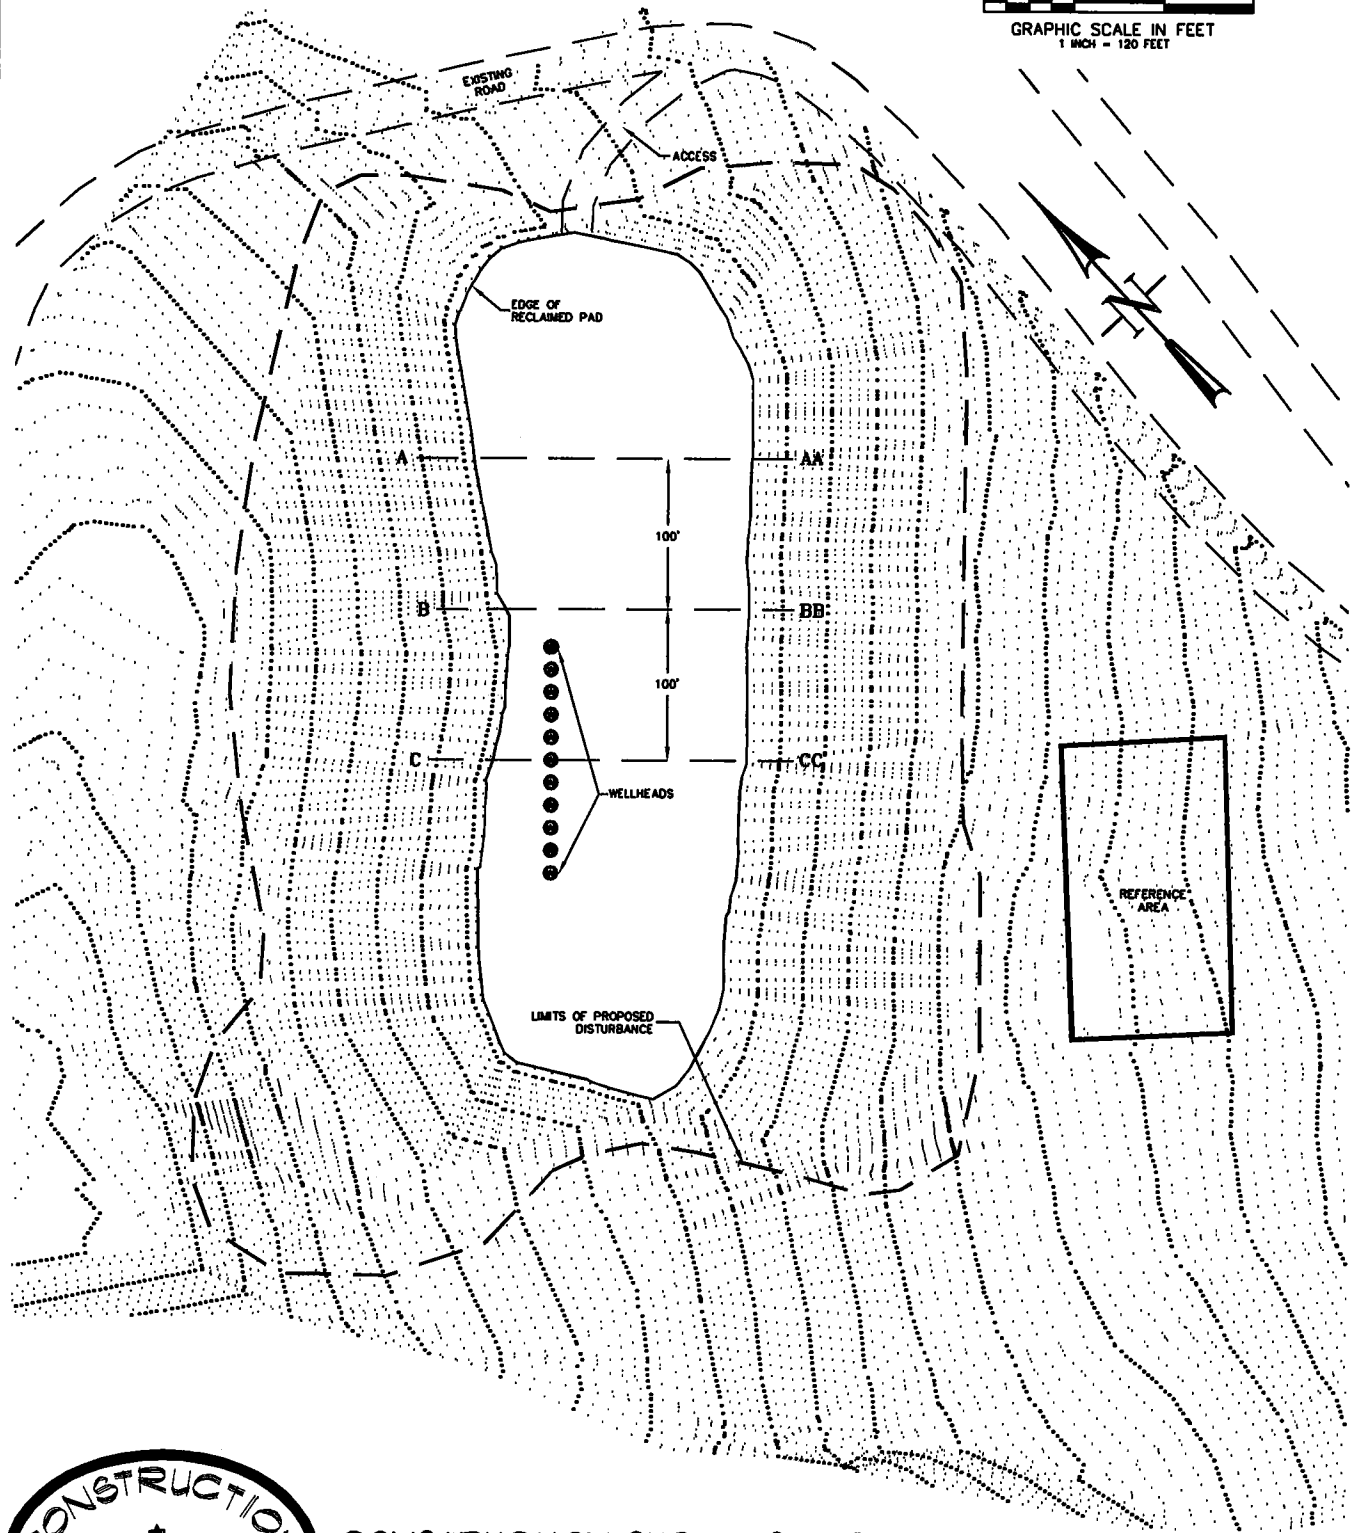

CONSTRUCTION SURVEYS, INC.  
0012 SUNRISE BLVD.  
SILT, CO 81652  
(970)876-5753

Chevron F13-697  
SE 1/4 NW 1/4 SECTION 13, T. 6 S., R. 97 W.  
BERRY PETROLEUM COMPANY

SCALE: 1" = 120'

SHEET: 5 of 11