


Drilling Prognosis

Laramie Energy II, LLC
Johnson 32-06A
Tract 66, Sec. 32, T7S, R93W
Lease: Fee
Garfield County, CO

8 5/8" 32.0 # J-55
Set @ **1500'**
Cemented to Surface

4 1/2" 11.6 # I-80
Set @ **10009'**

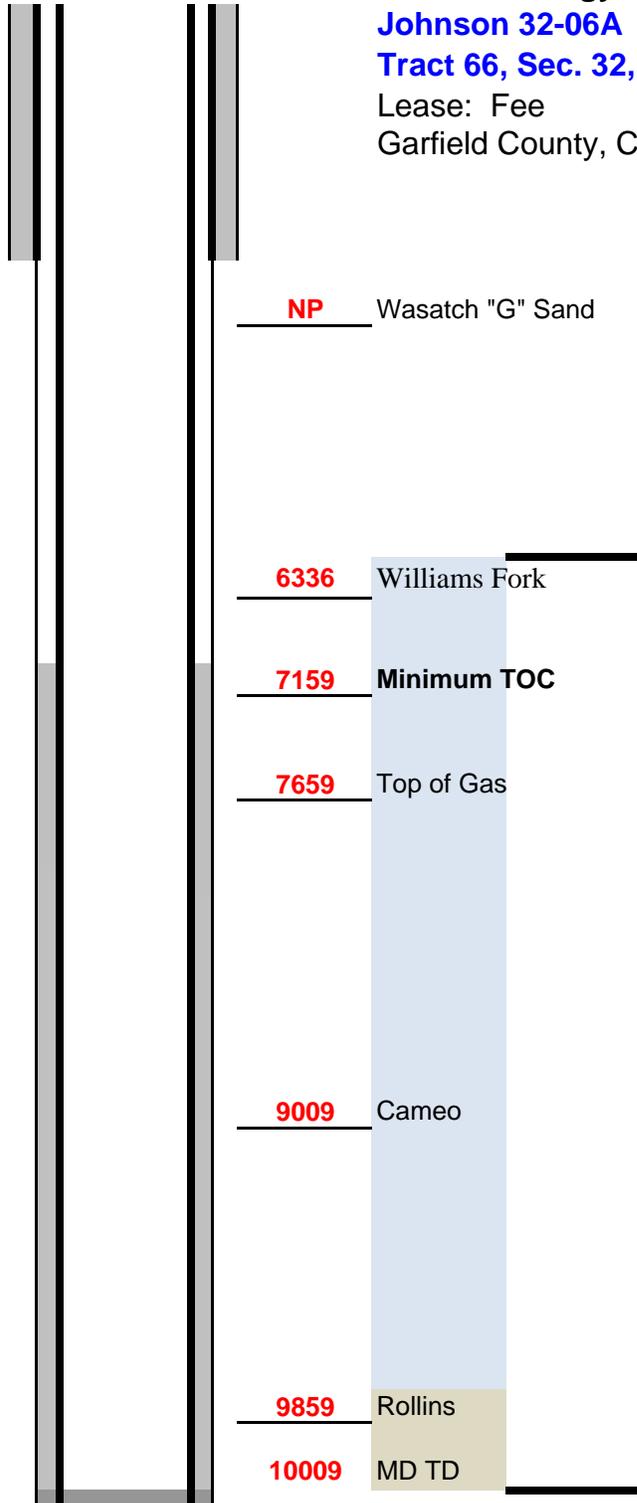

All Depths Measured