


# LOCATION DRAWING

**VEGETATION:**  
PASTURE-GRASSES


**SURFACE USE:**  
AGRICULTURAL  
IMPROVED PASTURE

**GROUND SLOPE <10%**

<b>JOKER 36-9-62</b>
LATITUDE: 40.710352
LONGITUDE: -104.275530
FOOTAGE: 600 FNL 600 FWL
GROUND ELEVATION: 4964.2
PDOP: 2.1 DATE: 4/15/2010
INSTRUMENT OPERATOR: DJM

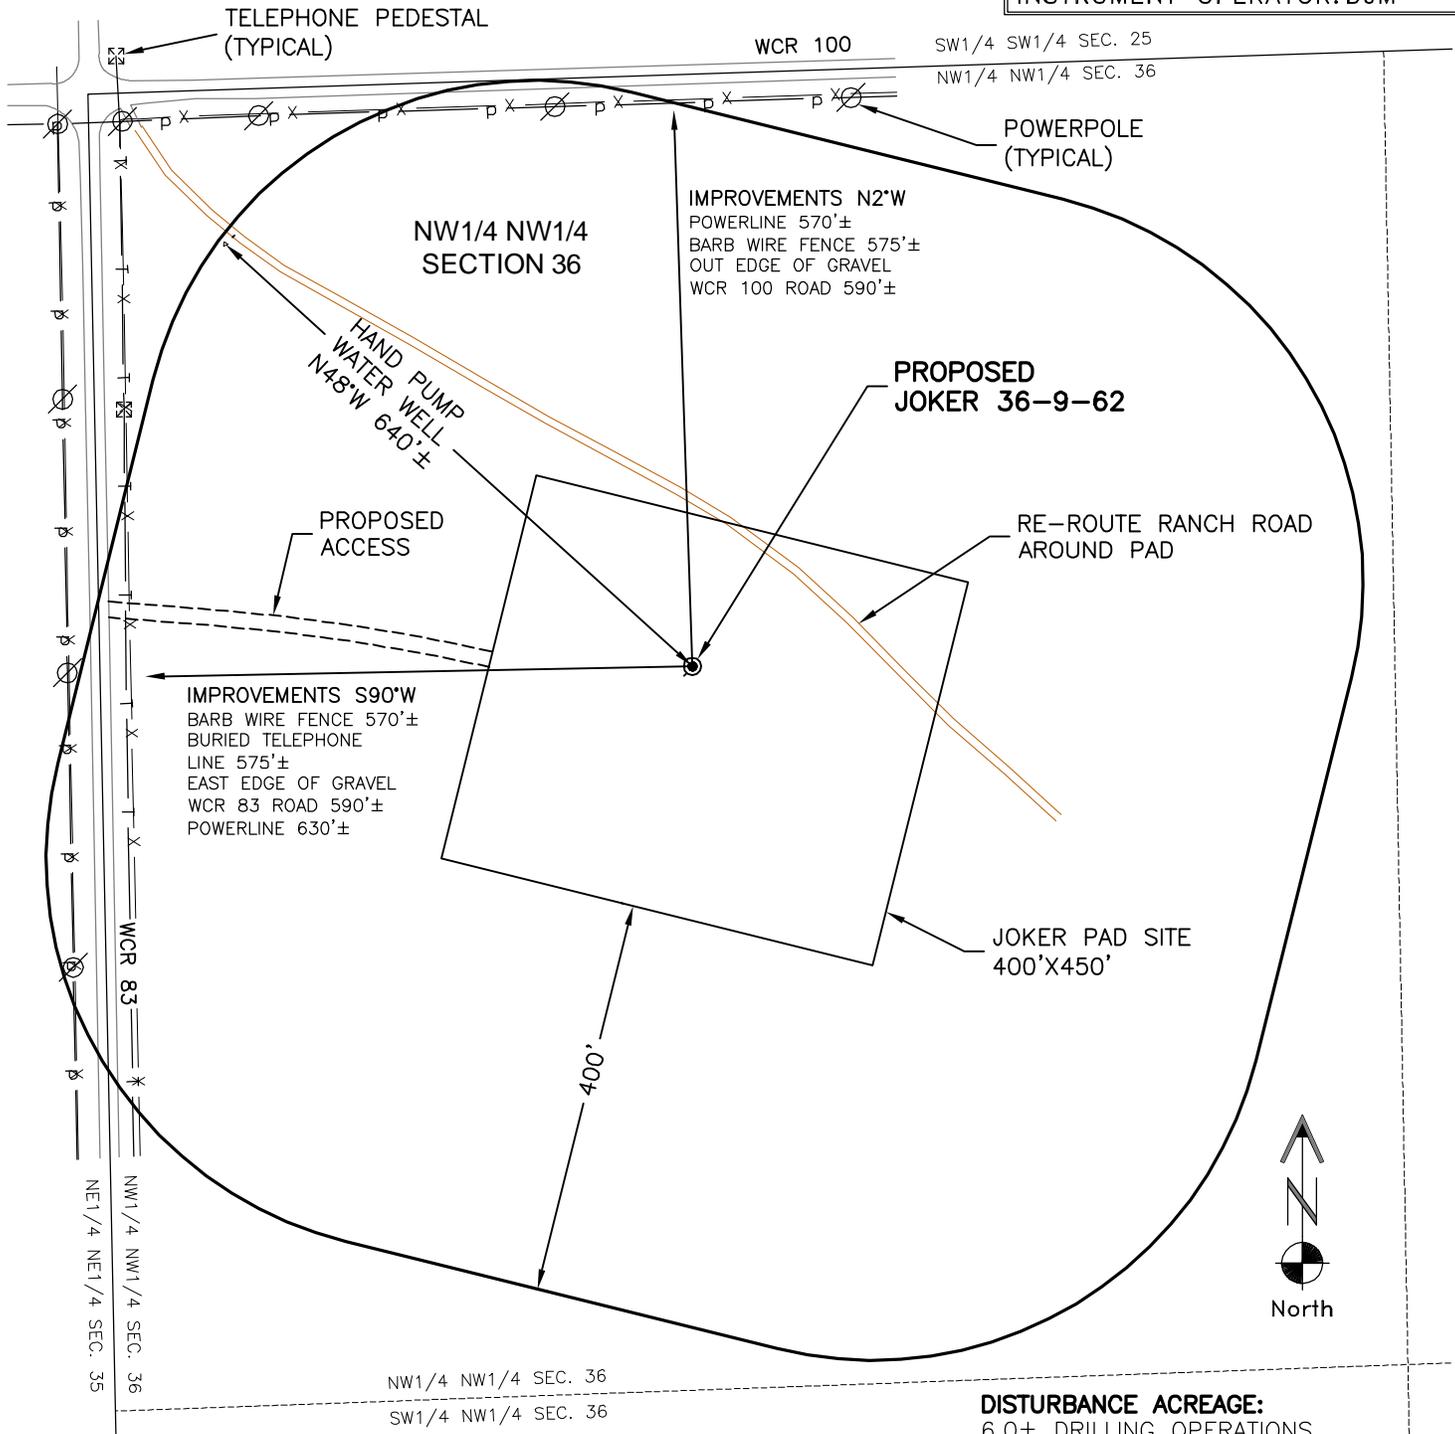

**DISTURBANCE ACREAGE:**  
6.0± DRILLING OPERATIONS  
2.0± INTERIM RECLAIM 4/22/10

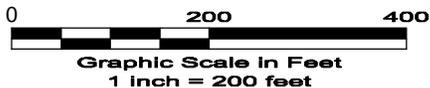

**GEO SURV**

LAND SURVEYING AND MAPPING  
LAFAYETTE - WINTER PARK  
Ph 303 666 0379 Fx 303 665 6320

**SLAWSON EXPLORATION CO., INC.**  
**JOKER 36-9-62 PAD**

**NW1/4 NW1/4 SEC. 36 T9N R62W**  
**6th PM WELD COUNTY COLORADO**

DWG: G:\GEO SURV 2010\10020\Wellplate\Joker 36-9-62\F2A.dwg USER: Owner DATE: Apr 22, 2010 9:27am