


Well Name:	Jolley 42D-20-691
SHL:	2602' FNL, 1740' FEL, Section 20, T6S-R91W
BHL:	1474' FNL, 664' FEL, Section 20, T6S-R91W

BILL BARRETT CORPORATION



PROPOSED WELLBORE DIAGRAM

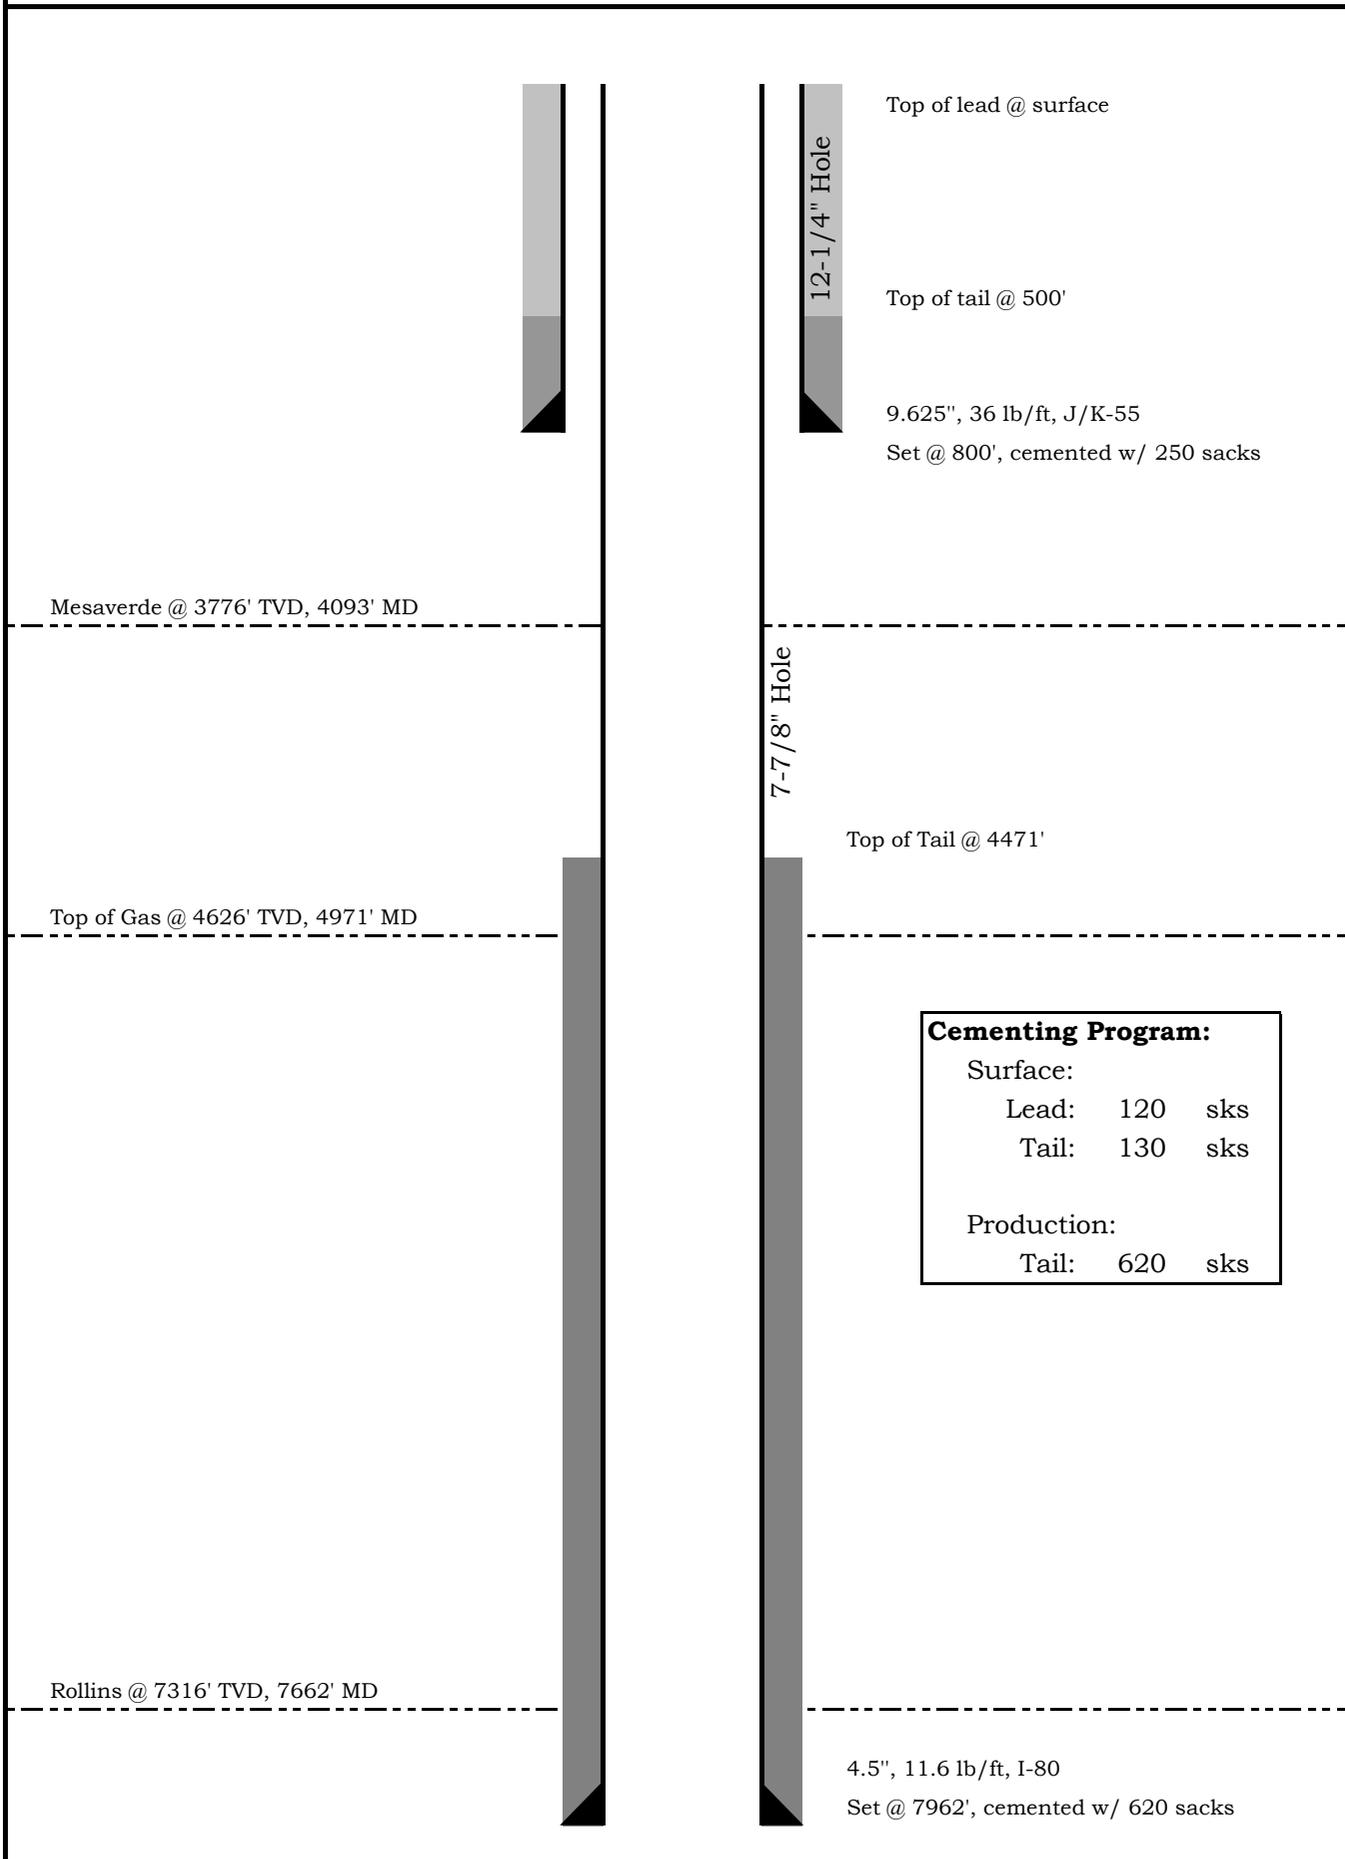

Cementing Program:		
Surface:		
Lead:	120	sks
Tail:	130	sks
Production:		
Tail:	620	sks