


**EnCana Oil & Gas (USA) Inc.**  
**ADDENDUM TO LEGAL PLATS FOR**  
**PL36SW Well Pad**  
**SECTION 36, T 9 S, R 96 W, 6th P.M.**

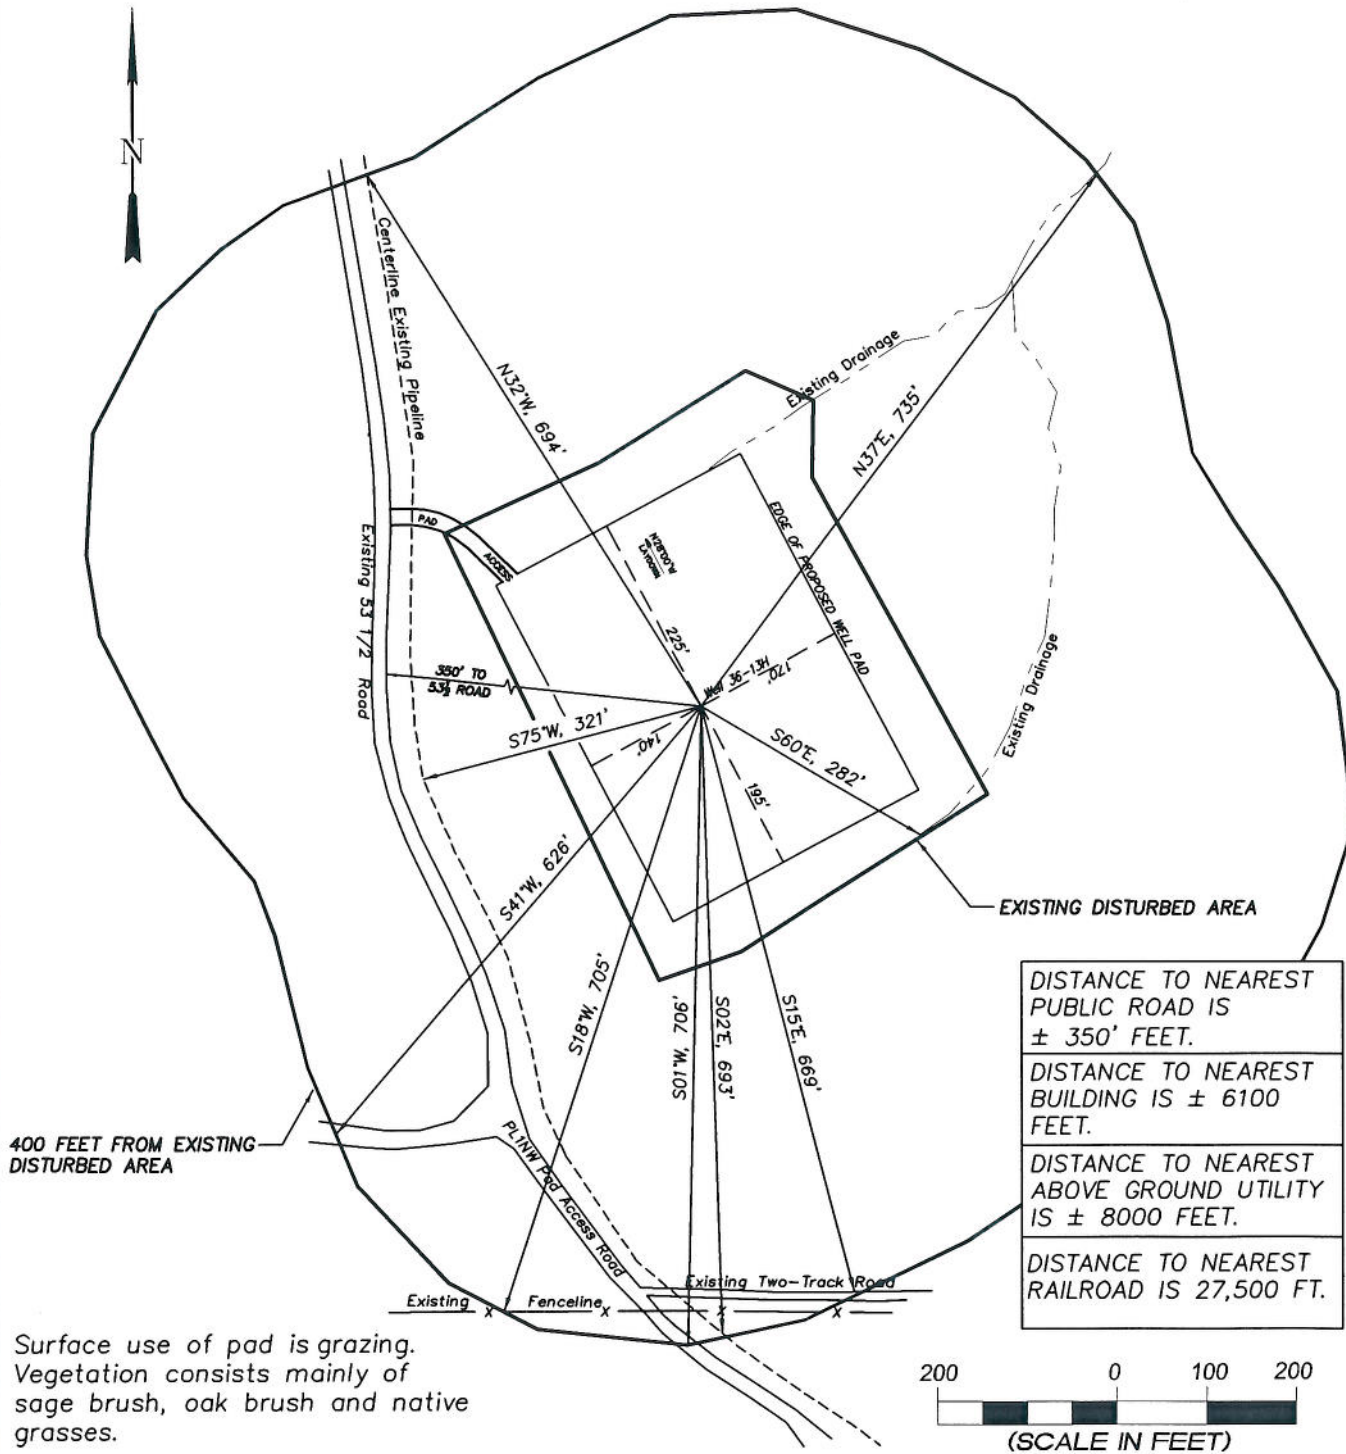

906 Main Street  
 Evanston, Wyoming 82930  
 Phone No. (307) 789-4545

Addendum		Scale: 1" = 200'	SHEET
Project No.	08-04-73	Date Surveyed: 12/29/08	1a
Date Drawn: 3/31/09		Latest Revision Date: 5/14/10	OF 10