

WELL LOCATION CERTIFICATE: PRICKETT 07-10

SECTION 7, TOWNSHIP 1 SOUTH, RANGE 45 WEST, 6TH P.M.

NW SEC. 7
3 1/4" BRASS CAP
ILLEGIBLE

N 87°59'12" E 5246.65'

NE SEC. 7
2" ALUM. CAP
LS 23524

NOTES:

LAND SURFACE USE-PASTURE FIELD.
SEE ATTACHED MAP FOR IMPROVEMENTS
WITHIN 400'.

SURFACE LOCATION

GROUND ELEVATION= 3912'

NAD83

LATITUDE= 39.98206°

LONGITUDE= 102.45645°

GPS OPERATOR: CHRIS PEARSON

(BASIS OF BEARINGS) SEE NOTE 3
N 01°57'04" W 5173.18'

7

PRICKETT 07-10

2096'

2341'

S 02°14'34" E 5155.59'

SW SEC. 7
3 1/4" ALUM. CAP
LS 26602


S 87°47'43" W 5272.93'

SE SEC. 7
2" ALUM. CAP
LS 23524

WELL PRICKETT 07-10 TO BE LOCATED 2341' FSL AND 2096' FEL, SECTION 7, T1S, R45W OF THE 6th P.M.

LEGEND

● = EXISTING MONUMENT ♦ = BOTTOM HOLE BH = BOTTOM HOLE
● = PROPOSED WELL * = EXISTING WELL

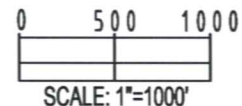


NOTES:

1. THIS SURVEY WAS DONE BY GPS METHODS AND CONFORMS TO THE MINIMUM STANDARDS SET BY THE C.O.G.C.C., RULE NO. 215 (PDOP VALUE IS LESS THAN 6.0, LATITUDE AND LONGITUDE ARE ACCURATE TO 5 DECIMAL PLACES, AND GPS OBSERVATIONS ARE DIFFERENTIAL AND DONE BY QUALIFIED PERSONNEL.)
2. ELEVATIONS SHOWN AT THE WELL HEAD, AS WELL AS HORIZONTAL CONTROL, ARE BASED ON GPS-RTK VALUES DERIVED FROM DOING 2-HOUR STATIC GPS SESSIONS AND REDUCTIONS USING O.P.U.S. SOLUTIONS.
VERTICAL = NAVD88; HORIZONTAL = NAD83/92
3. THE BEARINGS SHOWN HEREON ARE BASED ON GPS OBSERVATIONS BETWEEN THE MONUMENTS SHOWN HEREON AS FOUND ON THE FIELD DATE BELOW.
4. DISTANCES SHOWN ARE AT GROUND LEVEL, AS MEASURED IN THE FIELD, WITH TIES TO WELLS MEASURED AT A PERPENDICULAR TO SECTION LINES.

I, JERRY F. HARCEK JR., A LICENSED PROFESSIONAL LAND SURVEYOR IN THE STATE OF COLORADO DO HEREBY CERTIFY TO **ROSETTA RESOURCES OPERATING LP**, THAT THE SURVEY AND WELL LOCATION CERTIFICATE SHOWN HEREON WERE DONE BY ME OR UNDER MY DIRECT SUPERVISION AND THAT THE DRAWING SHOWN HEREON ACCURATELY DEPICTS THE PROPOSED LOCATION OF THE WELL **PRICKETT 07-10**. THIS CERTIFICATE DOES NOT REPRESENT A LAND SURVEY PLAT OR IMPROVEMENT SURVEY PLAT AS DEFINED BY C.R.S. 38-51-102 AND CANNOT BE RELIED UPON TO DETERMINE OWNERSHIP.

JERRY F. HARCEK JR., PLS 34997
COLORADO LICENSED PROFESSIONAL LAND SURVEYOR
FOR AND ON BEHALF OF P.F.S., LLC

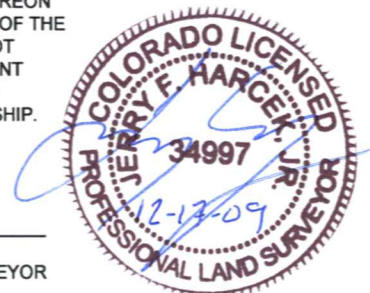

PREPARED BY:	FIELD DATE:	WELL NAME:
PFS Petroleum Field Services, LLC 1801 W. 13th Ave. Denver, CO 80204	12-11-09	PRICKETT 07-10
	DRAWING DATE:	SURFACE LOCATION:
	12-17-09	YUMA COUNTY, COLORADO
	BY:	NW 1/4 SE 1/4, SEC. 7, T1S, R45W
	CP	

NOTICE: ACCORDING TO COLORADO LAW YOU MUST COMMENCE ANY LEGAL ACTION BASED UPON ANY DEFECT IN THIS SURVEY WITHIN THREE YEARS AFTER YOU FIRST DISCOVER SUCH DEFECT. IN NO EVENT MAY ANY ACTION BASED UPON ANY DEFECT IN THIS SURVEY BE COMMENCED MORE THAN TEN YEARS FROM THIS SAID DATE OF THIS CERTIFICATION SHOWN HEREON.