


MESA ENERGY PARTNERS, LLC

ADDENDUM TO LEGAL PLATS FOR

BDU 1-2-199

SECTION 1, T1S, R99W, 6th P.M.

LOT 11

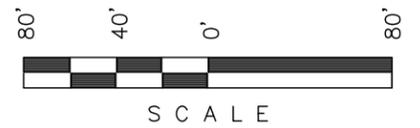


SCALE

Sheet 1c of 17



SCALE: 1" = 80'  
DATE: 05-10-10  
Drawn By: D.R.B.  
Revised: 05-13-10 D.R.B.

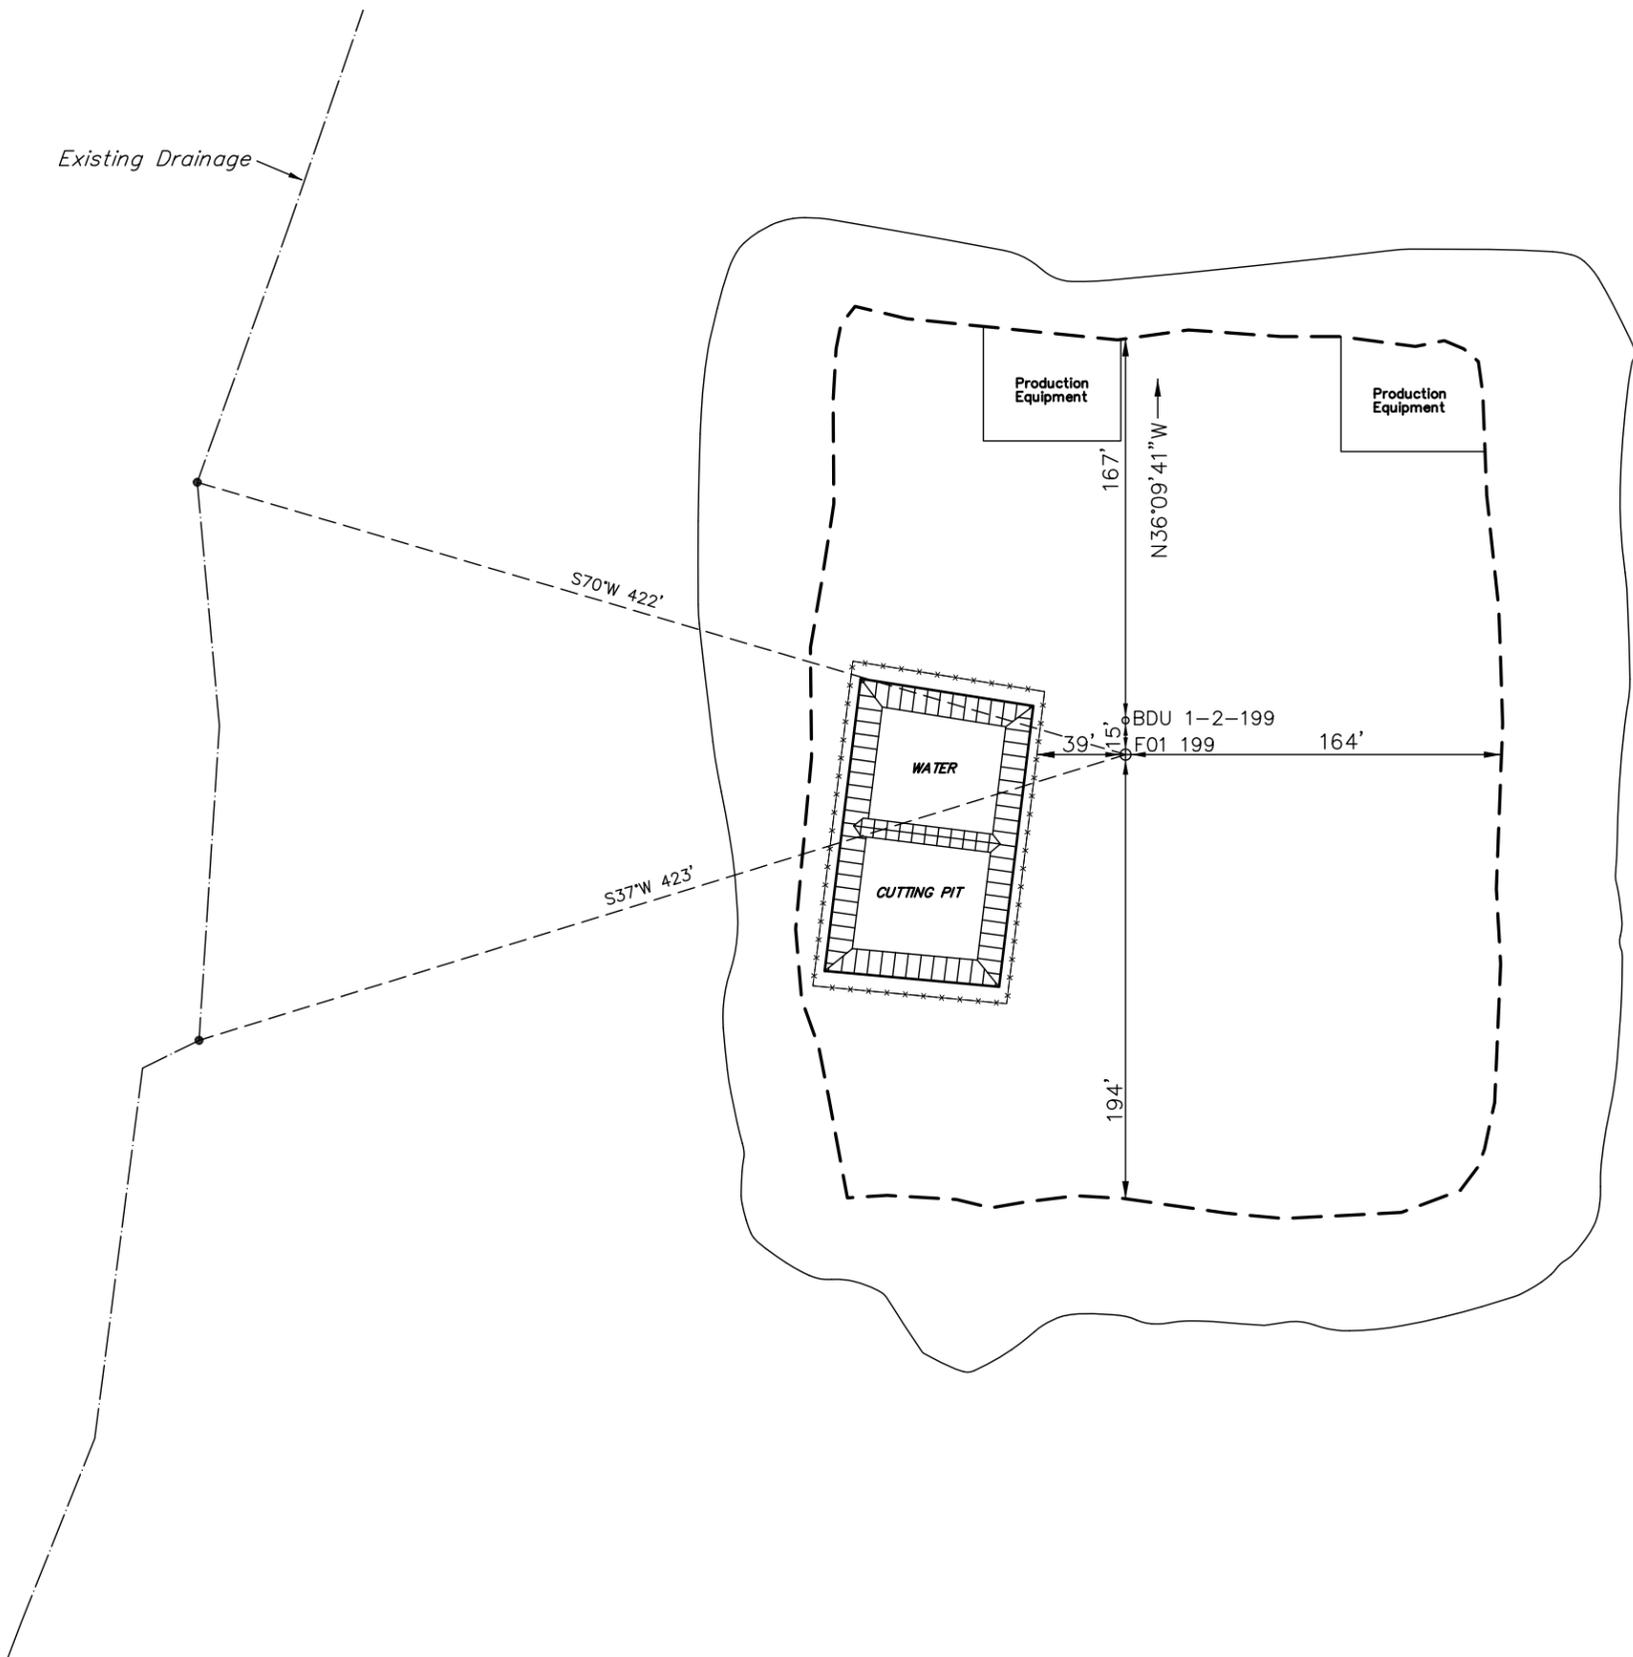

SURFACE USE OF LOCATION IS GRAZING,  
VEGETATION CONSISTS MAINLY OF JUNIPER,  
PINIONS, OAKBRUSH, SAGEBRUSH &  
NATIVE GRASSES.