
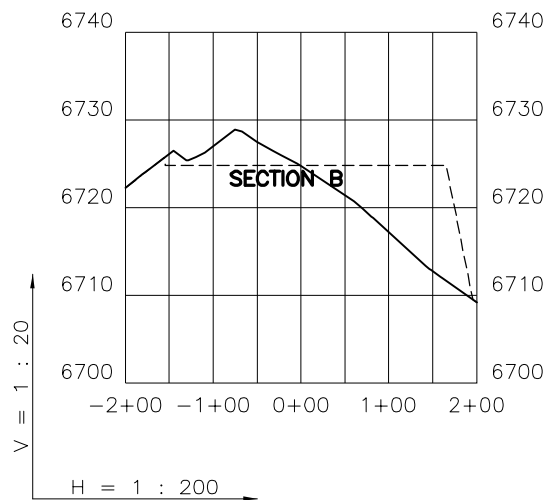


# CROSS SECTIONS A & B

BDU 1-9-299 PAD

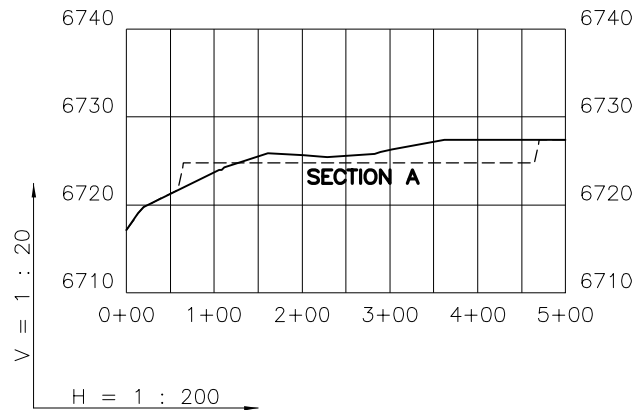

5/17/10

----- Existing Ground

————— Proposed Grade

**GEO SURV**

LAND SURVEYING AND MAPPING  
LAFAYETTE - WINTER PARK  
Ph 303 666 0379 Fx 303 665 6320

**MESA ENERGY PARTNERS, LLC**  
BDU 1-9-299

**NE1/4 SE1/4 SEC. 1 T2S R99W**  
**6th PM RIO BLANCO COUNTY COLORADO**