
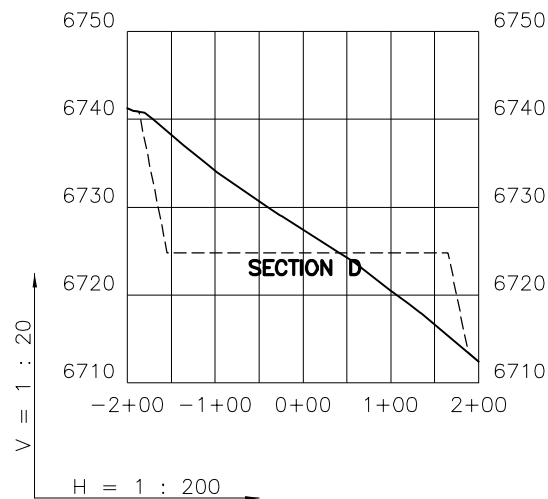


CROSS SECTIONS C & D

BDU 1-9-299 PAD

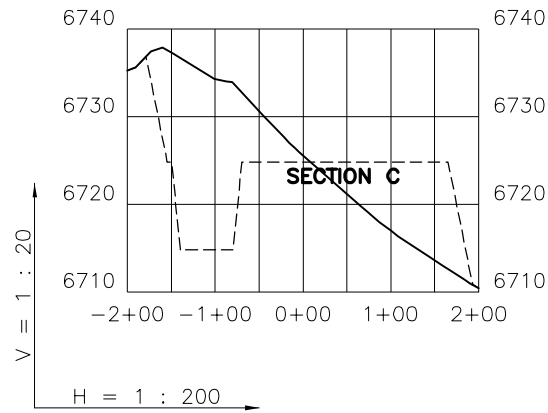

5/17/10

----- Existing Ground
————— Proposed Grade

GEO SURV

LAND SURVEYING AND MAPPING
LAFAYETTE - WINTER PARK
Ph 303 666 0379 Fx 303 665 6320

MESA ENERGY PARTNERS, LLC
BDU 1-9-299

NE1/4 SE1/4 SEC. 1 T2S R99W
6th PM RIO BLANCO COUNTY COLORADO