

# LOCATION DRAWING

## VEGETATION:

PINION JUNIPER  
SAGEBRUSH  
BITTERBRUSH  
BROOMWEED

SLENDER WHEAT GRASS  
INDIAN RICE GRASS  
JUNE GRASS  
PHLOX

## SURFACE USE:

RANGELAND

**BDU 1-9-299**

LATITUDE: 39.905415


LONGITUDE: -108.448395

FOOTAGE: 2604 FSL 1181 FEL

GROUND ELEVATION: 6728

PDOP: 1.9 DATE: 5/6/2010

INSTRUMENT OPERATOR: EJG

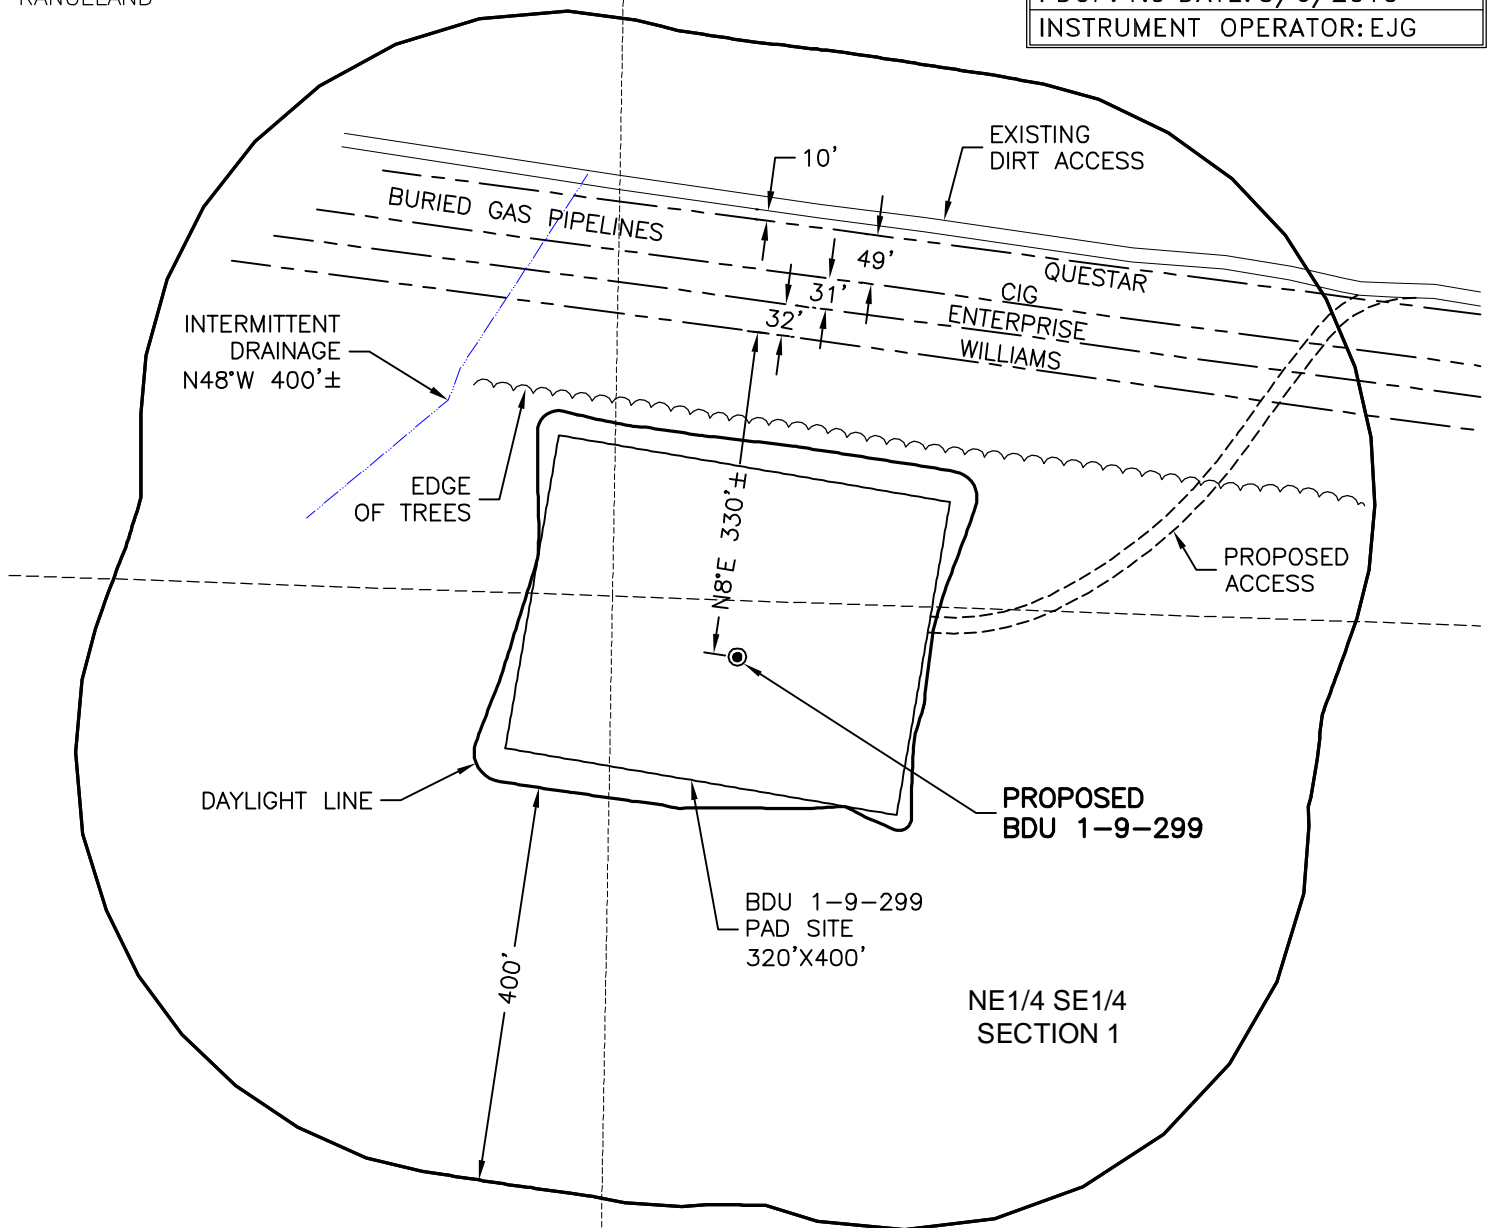

## DISTURBANCE ACREAGE:

5.0± DRILLING OPERATIONS  
1.2± INTERIM RECLAIM

5/17/10



North

0 200 400

Graphic Scale in Feet  
1 inch = 200 feet



LAND SURVEYING AND MAPPING  
LAFAYETTE - WINTER PARK  
Ph 303 666 0379 Fx 303 665 6320

**MESA ENERGY PARTNERS, LLC**  
**BDU 1-9-299**

**NE1/4 SE1/4 SEC. 1 T2S R99W**  
**6th PM RIO BLANCO COUNTY COLORADO**