



# PRODUCTION SCHEMATIC

BDU 1-9-299 PAD

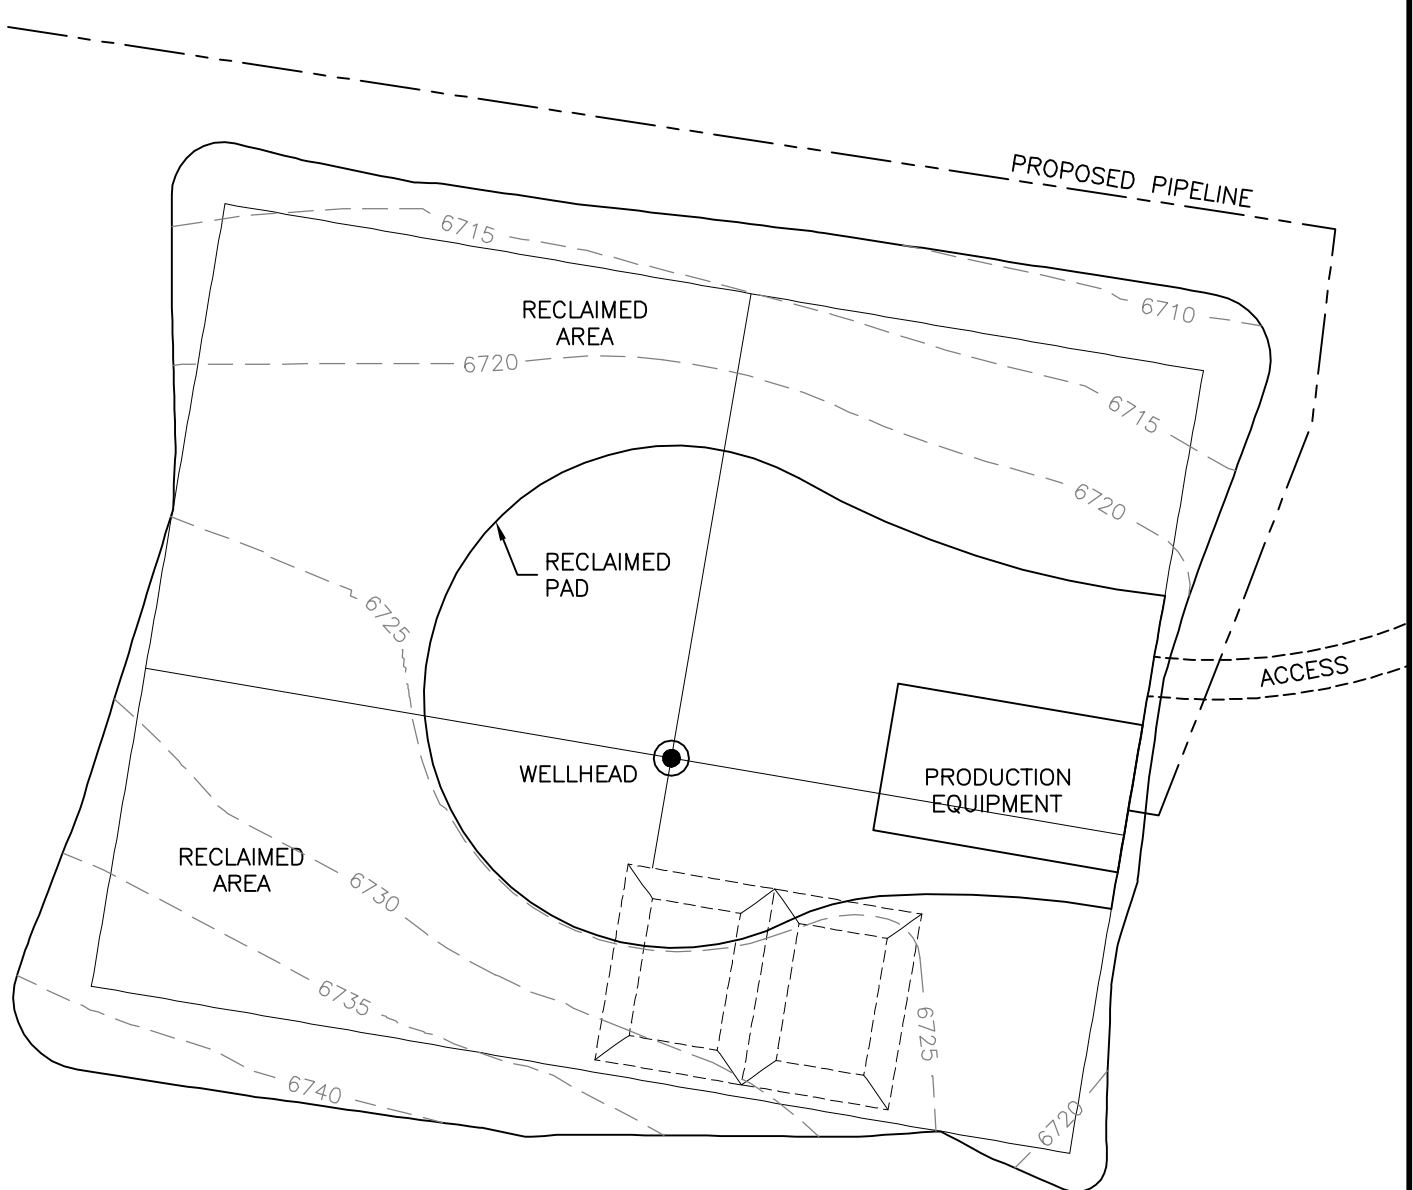

**DISTURBANCE ACREAGE:**  
5.0± DRILLING OPERATIONS  
1.2± INTERIM RECLAIM

5/17/10

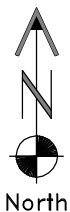

North

0 80 160

Graphic Scale in Feet  
1 inch = 80 feet



LAND SURVEYING AND MAPPING  
LAFAYETTE - WINTER PARK  
Ph 303 666 0379 Fx 303 665 6320

**MESA ENERGY PARTNERS, LLC**  
BDU 1-9-299

NE1/4 SE1/4 SEC. 1 T2S R99W  
6th PM RIO BLANCO COUNTY COLORADO