


SAVAGE SR 322-9

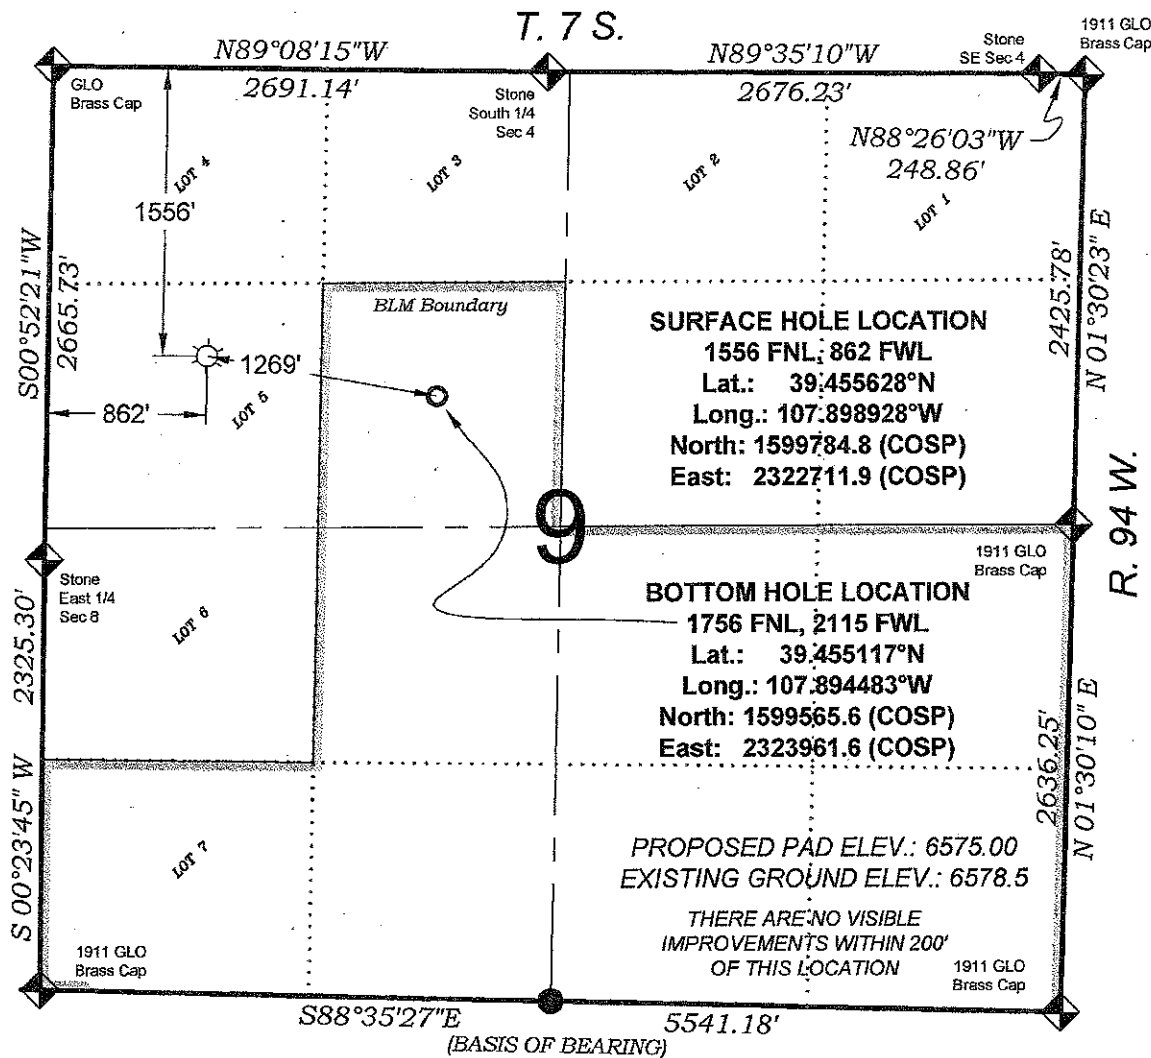

- LEGEND -

FIELD LOCATED SECTION MONUMENTS AS DESCRIBED

FIELD SURVEYED WELL LOCATION

CALCULATED BOTTOM HOLE LOCATION

CALCULATED SECTION CORNER LOCATION

SURVEYORS STATEMENT

I, MICHAEL J. LANGHORNE, A REGISTERED LAND SURVEYOR IN THE STATE OF COLORADO DO HEREBY CERTIFY THAT THE SURVEY SHOWN HEREON WAS PREPARED UNDER MY DIRECT SUPERVISION AND HAS BEEN STAKED ON THE GROUND AS SHOWN ON THE PLAT AND CHECKING THAT THIS MAP IS A TRUE REPRESENTATION THEREOF.

Michael Langhorne

MICHAEL J. LANGHORNE, COLORADO REGISTRATION NO. 36572
FOR AND ON BEHALF OF...
BOOKCLIFF SURVEY SERVICES, INC.

REFERENCES

- 1) EXTENSION SURVEY OF T. 7 S., R. 94 W., 6TH P.M. (GLO PLAT)
- 2) U.S.G.S. QUAD: RULISON, CO

REVISED: 3/23/10

SURVEY DATE: 4/16/08
MAP DATE: 5/2/08
SCALE: 1" = 1000'
SHEET: 1 of 9
PROJECT: WILLIAMS

NOTES


- 1) ELEVATIONS BASED ON N.A.V.D. 1988 PUBLISHED COORDINATE
- 2) LATITUDES AND LONGITUDES ARE BASE ON NAD 83 PUBLISHED COORDINATES
- 3) STATE PLANE COORDINATES ARE BASED ON COLORADO CENTRAL ZONE, U.S. SURVEY FEET.
- 4) ELEVATION MASK SET TO 15"
- 5) GPS OPERATOR J.KIRKPATRICK, OBSERVED A PDOP OF 3.0
- 6) SURFACE AND BOTTOM HOLE LOCATIONS ARE MEASURED 90° FROM SECTION LINES.

WELL LOCATION PLAT Prepared for:
Williams Williams Production, RMT

SW1/4 NW1/4, SECTION 9
T. 7S., R. 94 W. of the 6th. P.M.
GARFIELD COUNTY, COLORADO



BOOKCLIFF
Survey Services, Inc.

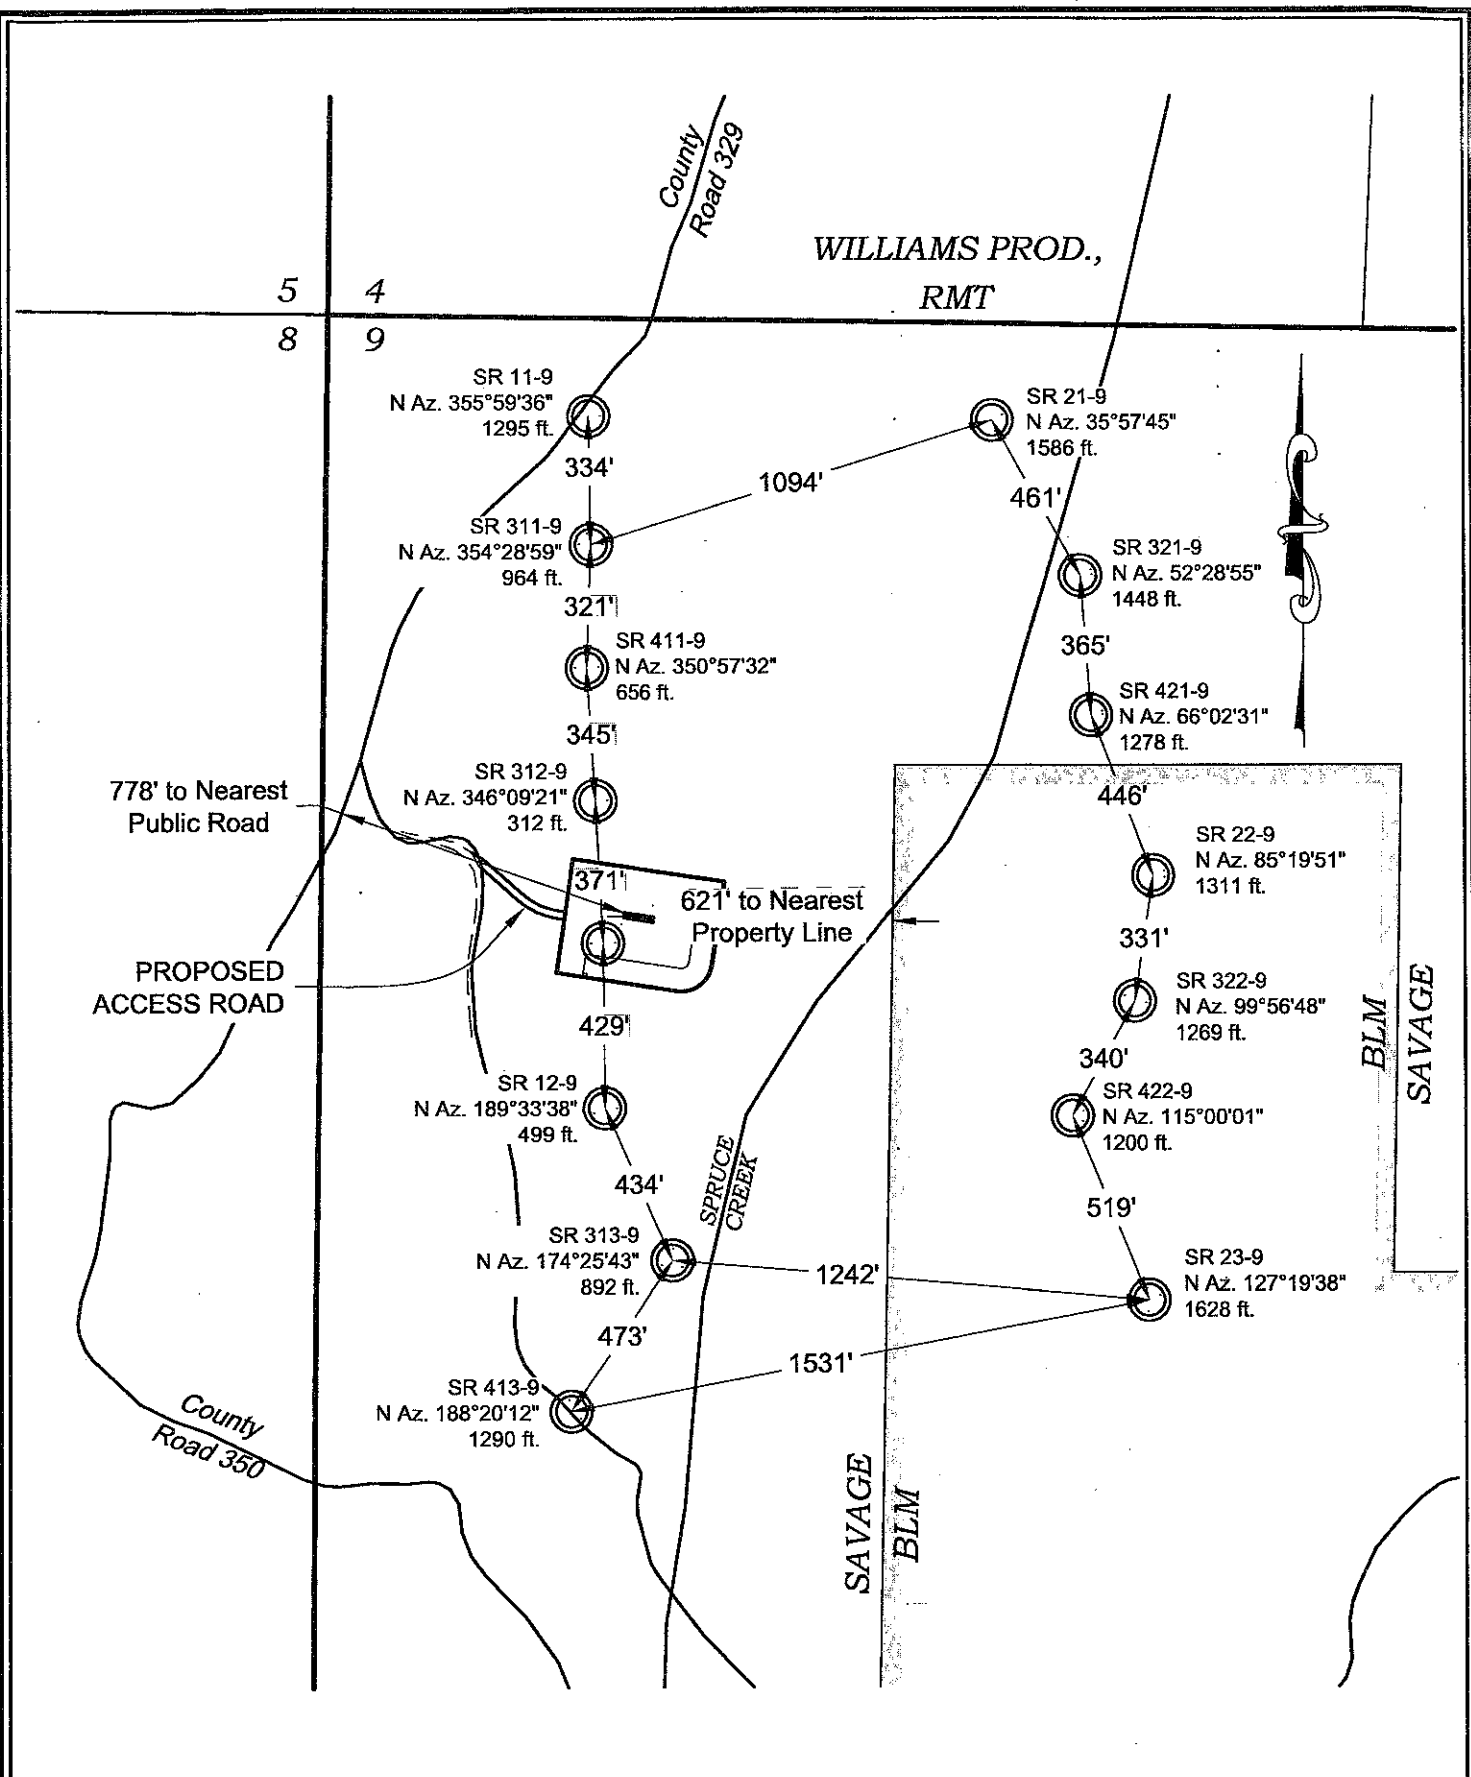

REVISED: 4/12/10

Construction Plan Prepared for:
Williams Williams Production, RMT
 Federal SR 12-9 - Sheet 6
 RECLAIMED PAD &
 PRODUCTION EQUIPMENT

SCALE: 1" = 80'
 DATE: 5/5/08
 SHEET: 6 of 9
 PROJECT: WILLIAMS
 DFT: DPM

136 East Third Street
 Rifle, Colorado 81650
 Ph. (970) 625-1330
 Fax (970) 625-2773



BOOKCLIFF
 Survey Services, Inc.

K:\2008 WILLIAMS CURRENT\SR 12-9\SR 12-9.dwg, 4/12/2010 10:00:06 AM, 1:1