
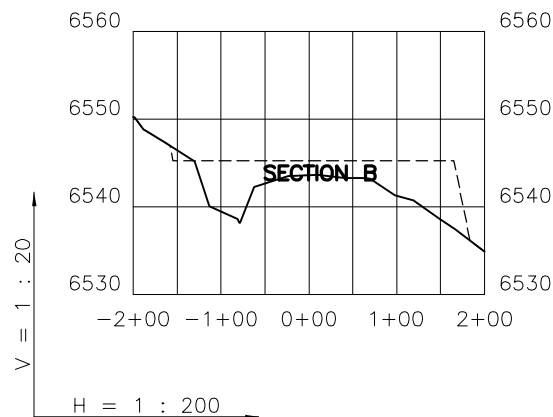


# CROSS SECTIONS A & B

BDU 13-8-199 PAD

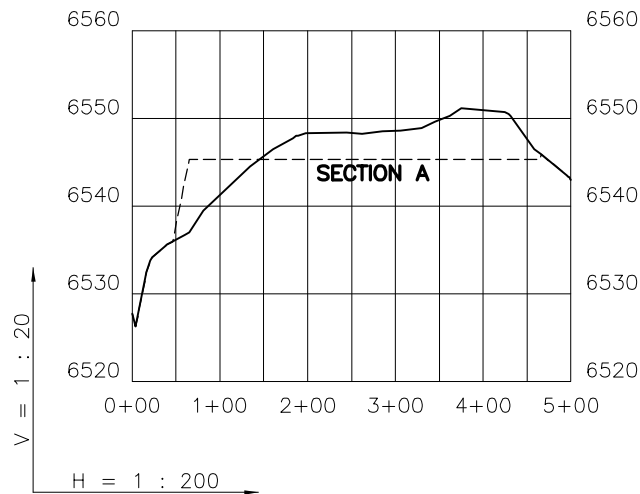

4 OF 12 5/28/10

----- Existing Ground

----- Proposed Grade

**GEO SURV**

LAND SURVEYING AND MAPPING  
LAFAYETTE - WINTER PARK  
Ph 303 666 0379 Fx 303 665 6320

**MESA ENERGY PARTNERS, LLC**  
BDU 13-8-199

SE1/4 NE1/4 SEC. 13 T1S R99W  
6th PM RIO BLANCO COUNTY COLORADO