



PRODUCTION SCHEMATIC

BDU 13-8-199 PAD

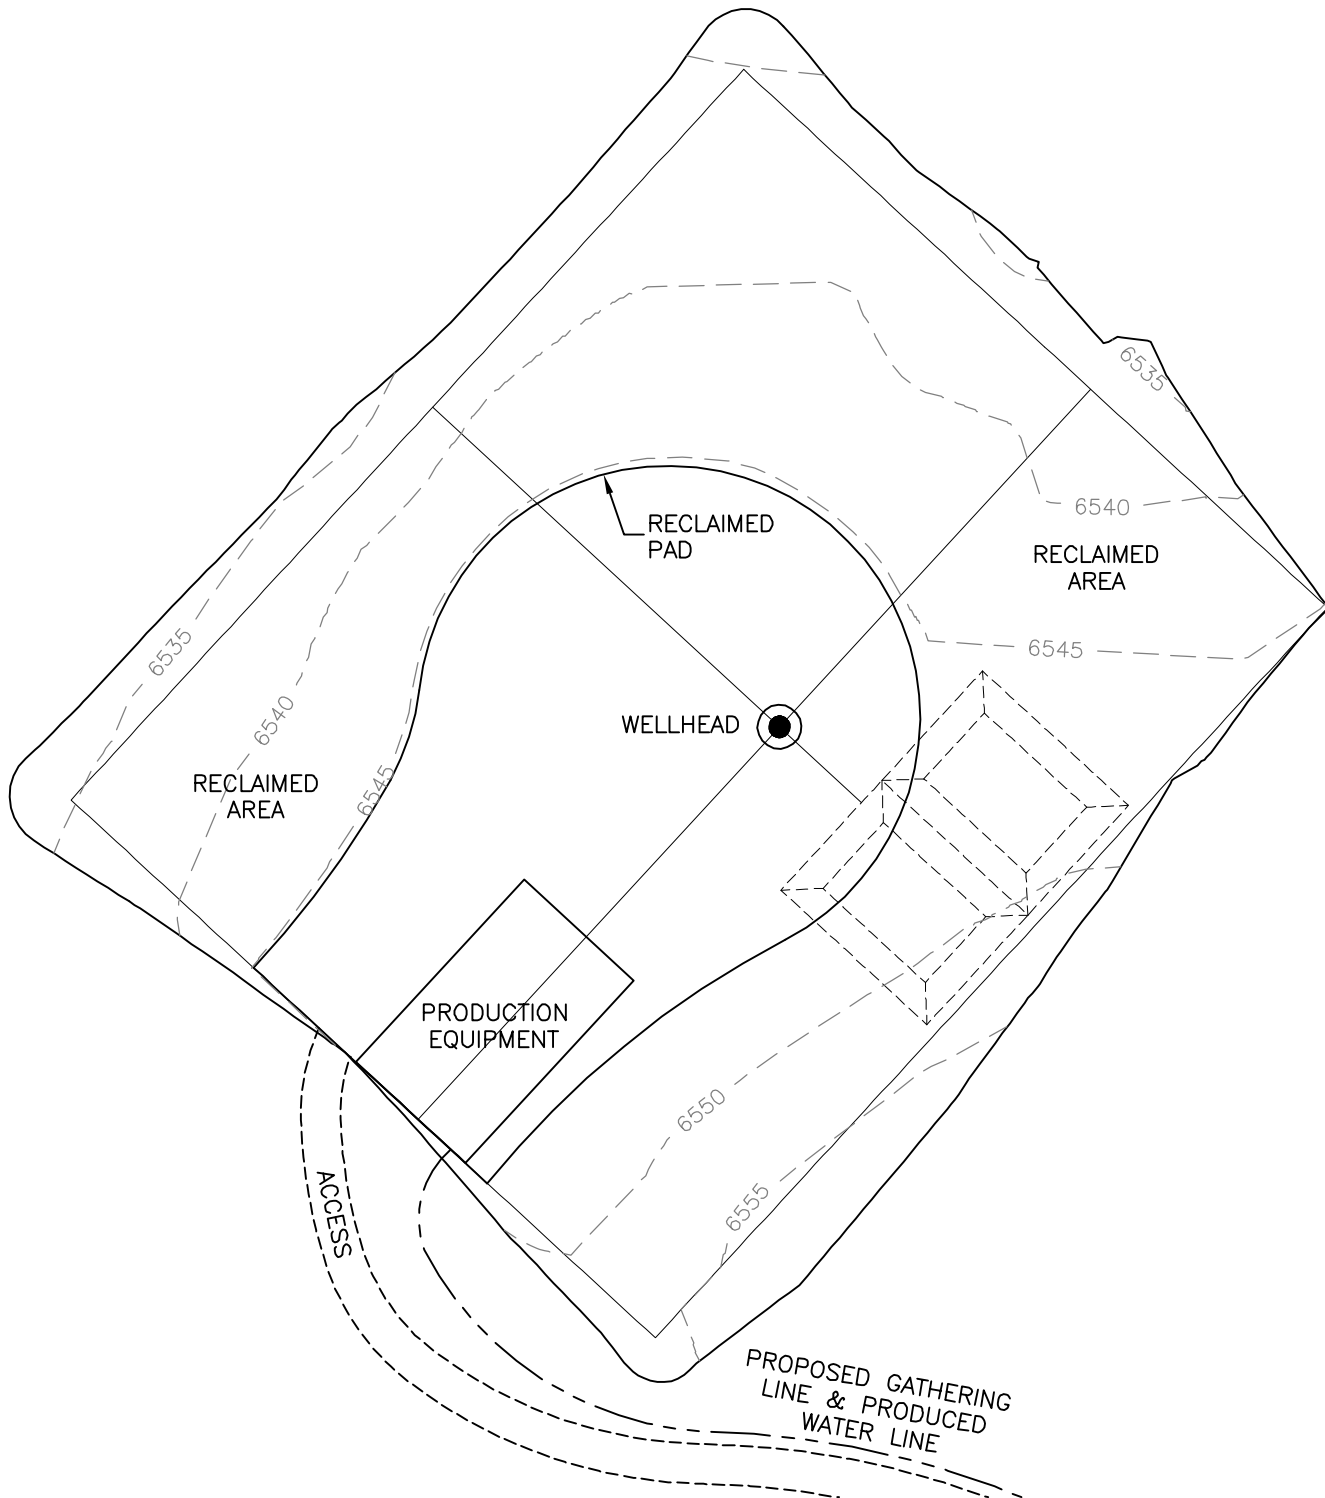

DISTURBANCE ACREAGE:
5.5± DRILLING OPERATIONS
1.2± INTERIM RECLAIM

7 OF 12 5/28/10

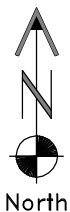

North

0 80 160
Graphic Scale in Feet
1 inch = 80 feet

**GEO
SURV**
LAND SURVEYING AND MAPPING
LAFAYETTE - WINTER PARK
Ph 303 666 0379 Fx 303 665 6320

MESA ENERGY PARTNERS, LLC
BDU 13-8-199

SE1/4 NE1/4 SEC. 13 T1S R99W
6th PM RIO BLANCO COUNTY COLORADO