



REFERENCE AREA MAP

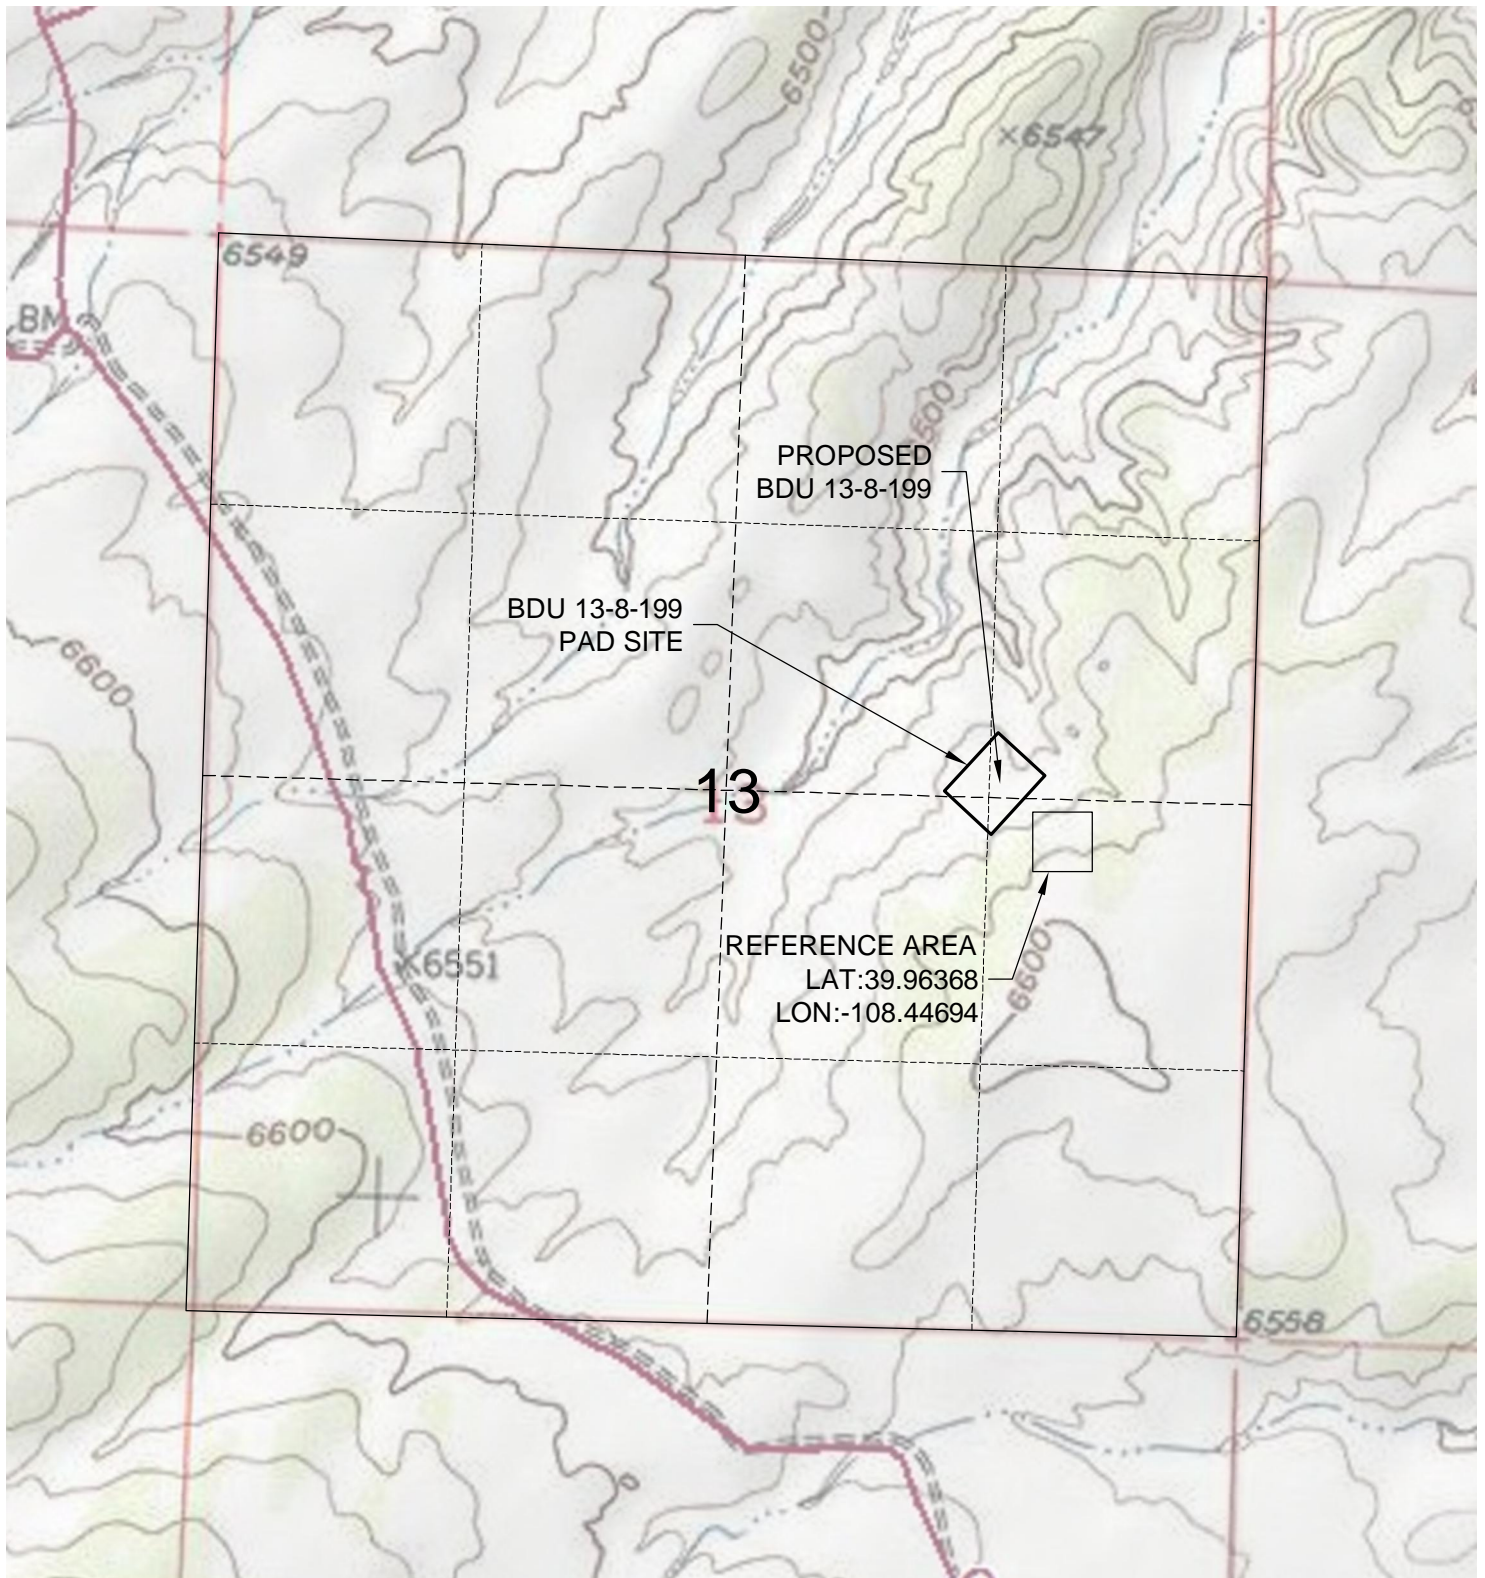

DWG: G:\GEO SURV\2010\10022\Wellplate\BDU 13-8-199\BDU 13-8-199 F2A.dwg USER: Owner DATE: May 28, 2010 12:09pm

4 OF 7 5/28/10

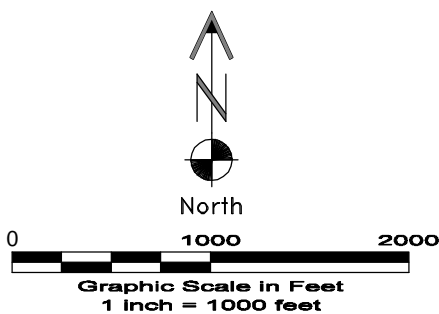

GEO SURV

LAND SURVEYING AND MAPPING
LAFAYETTE - WINTER PARK
Ph 303 666 0379 Fx 303 665 6320

MESA ENERGY PARTNERS, LLC
BDU 13-8-199

SE1/4 NE1/4 SEC. 13 T1S R99W
6th PM RIO BLANCO COUNTY COLORADO