


# Hydrology

## Dr Proctor 12-30

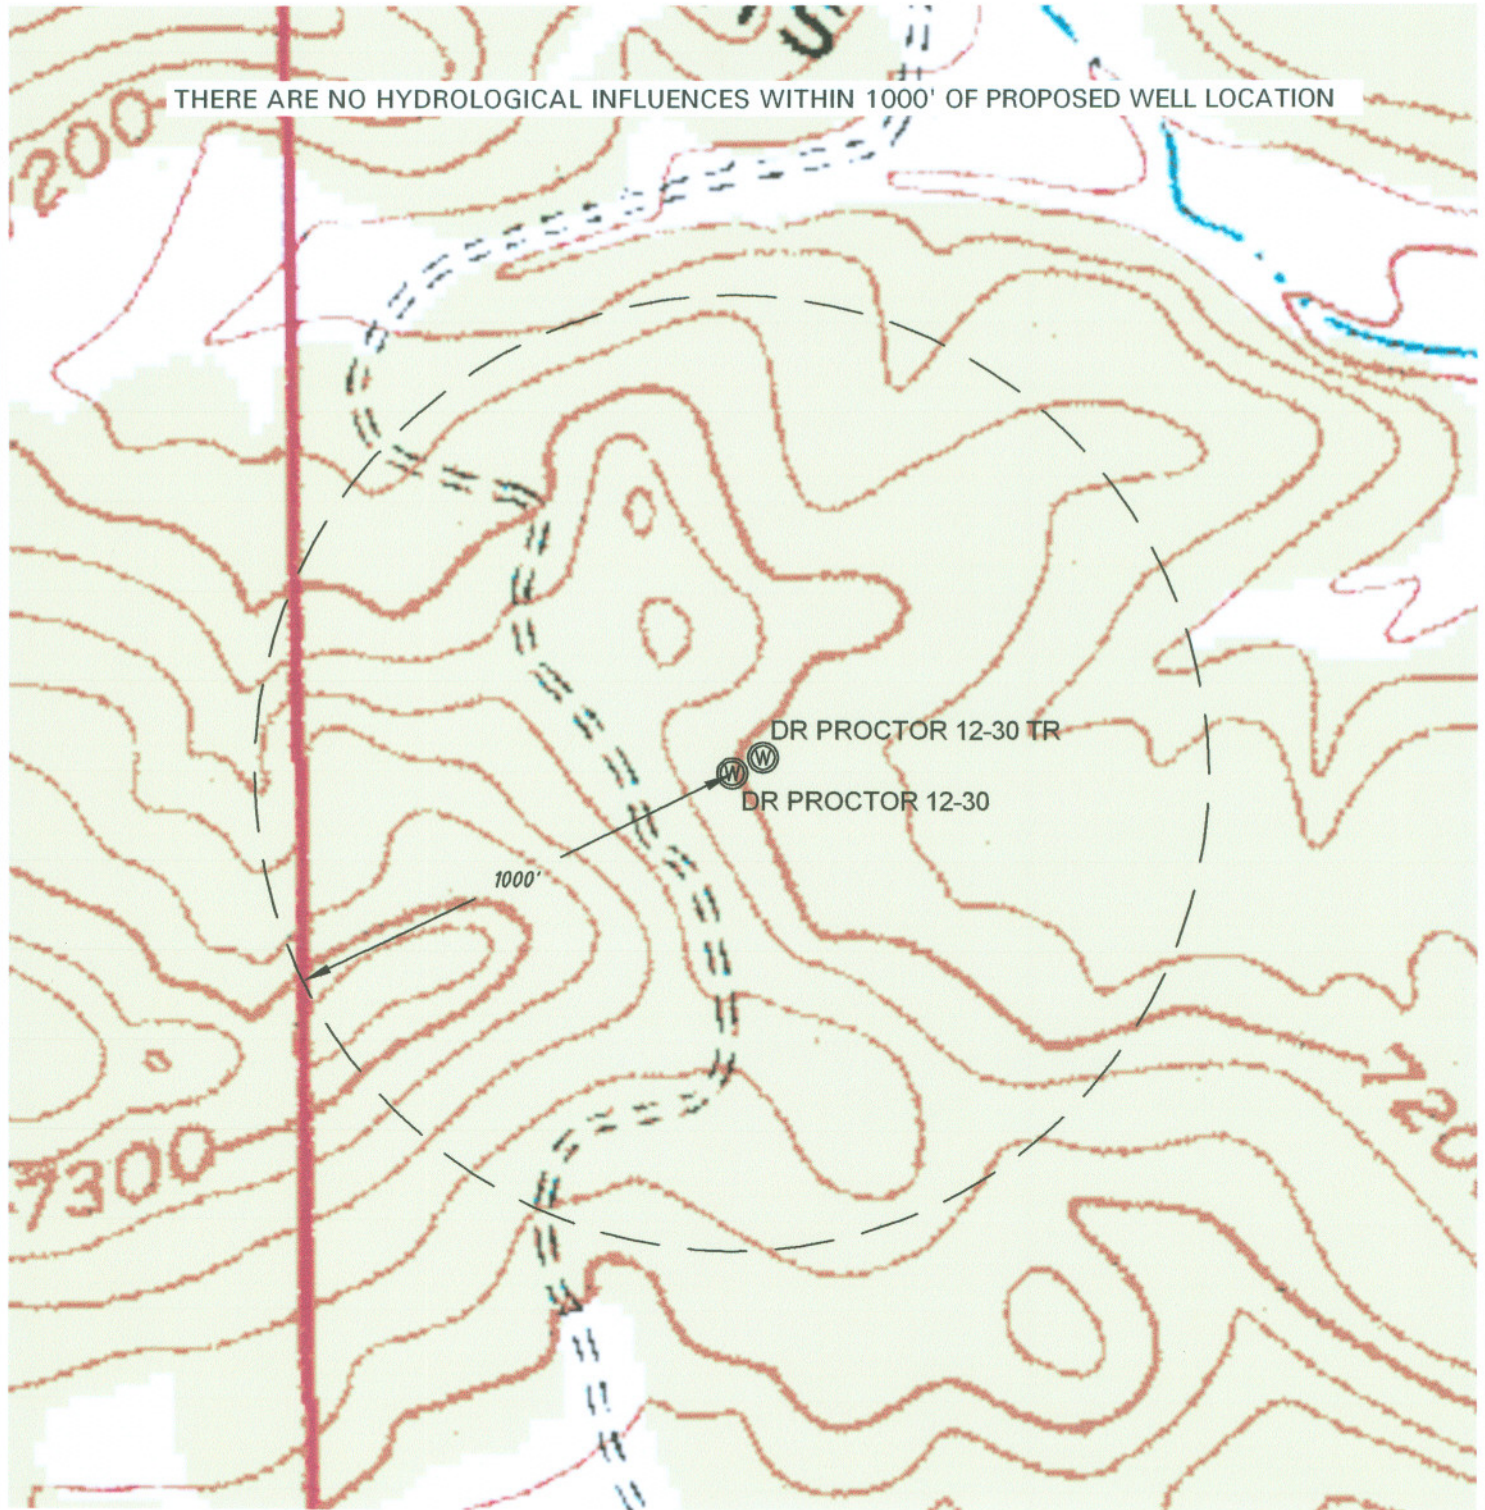


### NOTE:

FOOTAGES GIVEN ARE ONLY ESTIMATES BASED ON SUBDIVISION PLATS AND TIED TO EXISTING CONTROL. A FULL BOUNDARY SURVEY IS REQUIRED TO DETERMINE TRUE SUBDIVISION LOT AND ROAD LOCATIONS, DISTANCES AND AREA OR FOOTAGE CALCULATIONS.

DATE: May 18, 2010

### GRAPHIC SCALE

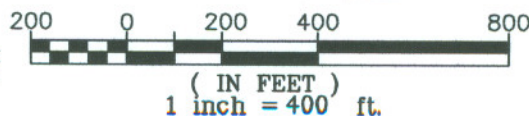

SHIELDS SURVEY L<sup>td.</sup> C<sup>o.</sup>  
Raton, New Mexico 87740  
(575)445-1232