


Location

Dr. Proctor 12-30

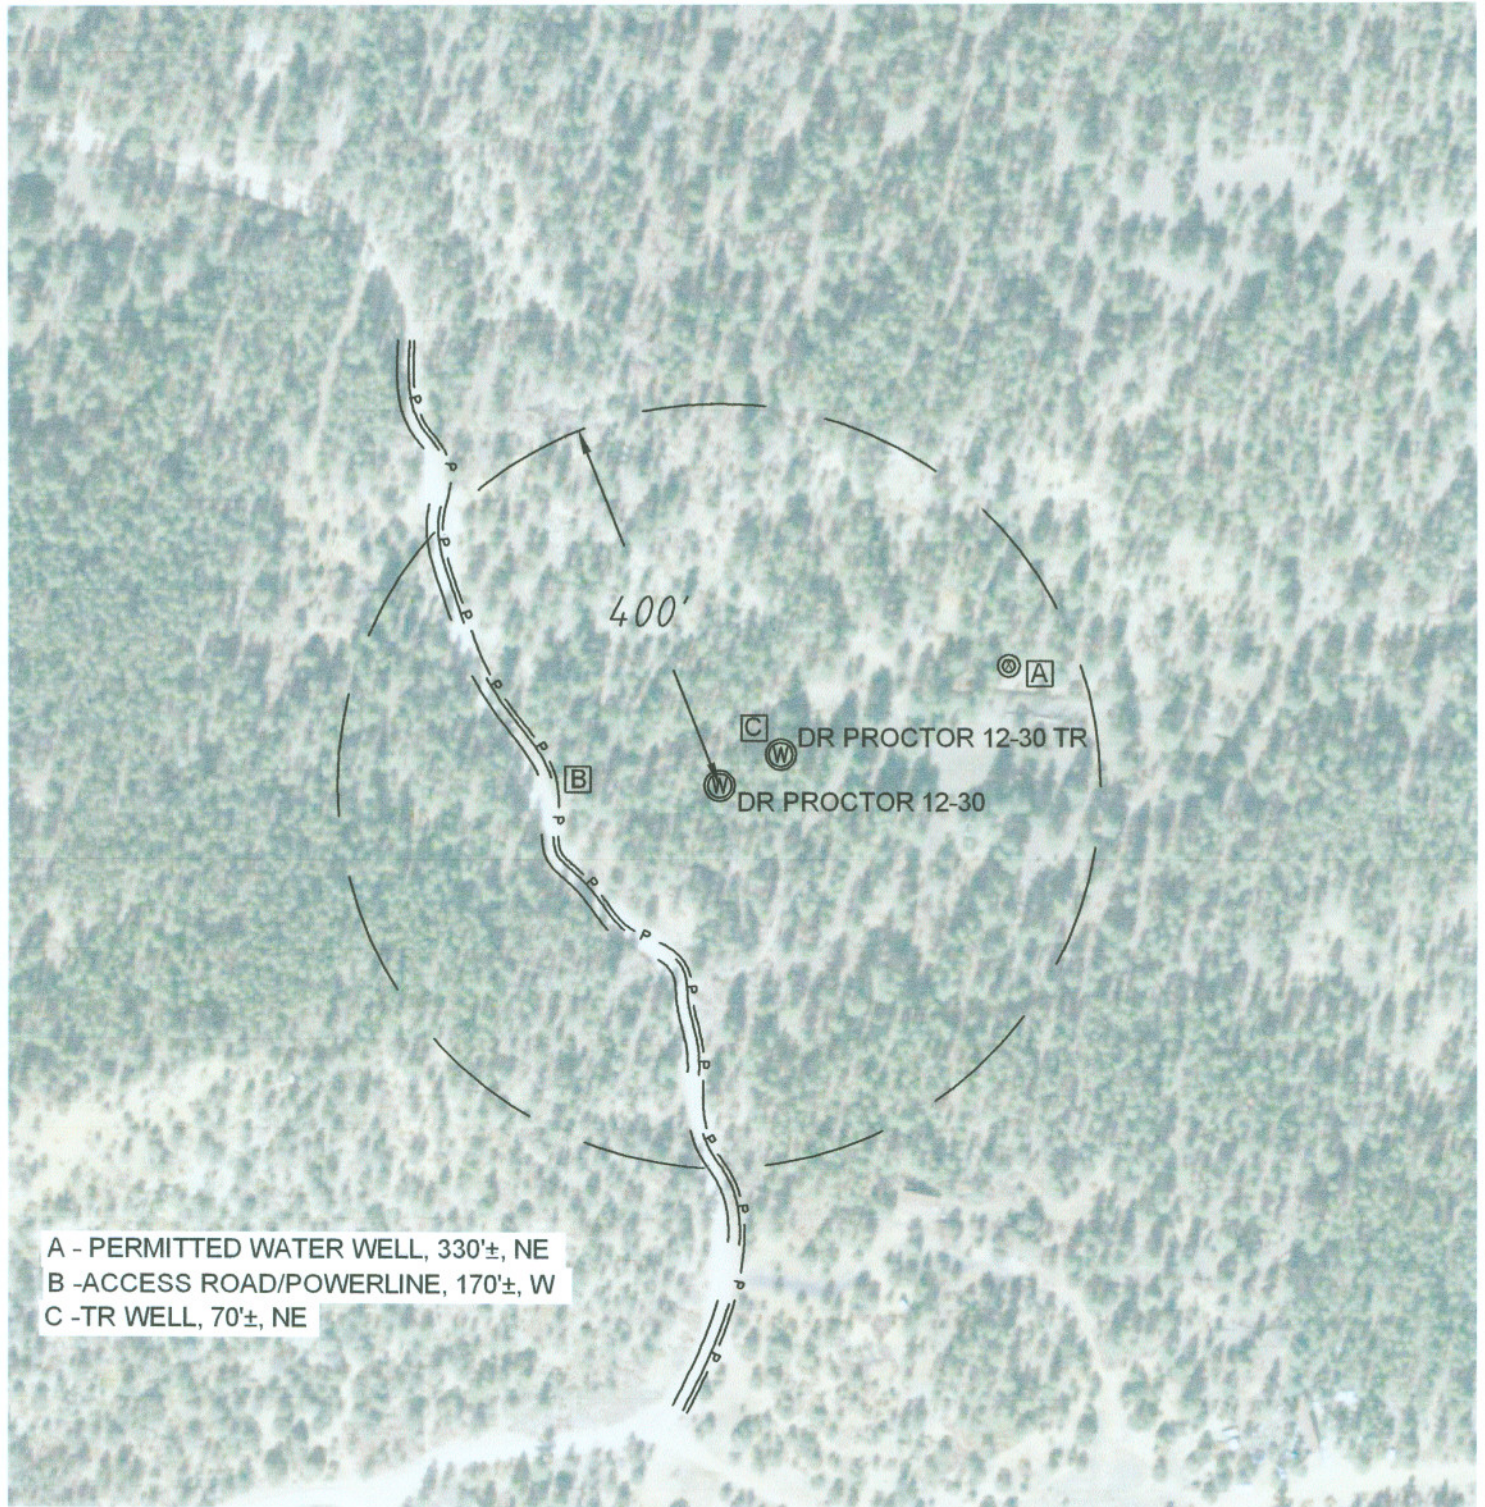


A - PERMITTED WATER WELL, 330'±, NE
B - ACCESS ROAD/POWERLINE, 170'±, W
C - TR WELL, 70'±, NE

NOTE:

FOOTAGES GIVEN ARE ONLY ESTIMATES BASED ON SUBDIVISION PLATS AND TIED TO EXISTING CONTROL. A FULL BOUNDARY SURVEY IS REQUIRED TO DETERMINE TRUE SUBDIVISION LOT AND ROAD LOCATIONS, DISTANCES AND AREA OR FOOTAGE CALCULATIONS.

DATE: May 18, 2010

GRAPHIC SCALE

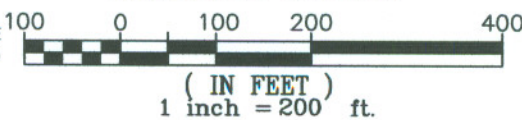

SHIELDS SURVEY L^{td.} C^{o.}
Raton, New Mexico 87740
(575)445-1232