

ESTIMATED DIRT QUANTITIES (cy)				
ITEM	CUT	FILL	TOPSOIL	EXCESS
PAD	0	0	0	0
PIT	0			0
TOTALS	0	0	0	0

*NOTE:
1.) Existing Disturbed Area = ±2.8 ac.

Sec 9 T7S-95W

Construction Plan Prepared for:
Williams Williams Production, RMT

PA 34-4 Drill Pad - Plat 2
CONSTRUCTION LAYOUT


REVISED: 5/17/10

SCALE: 1" = 80'
DATE: 7/15/09
PLAT: 2 of 9
PROJECT: Williams
DFT: cws

136 East Third Street
Rifle, Colorado 81650
Ph. (970) 625-1330
Fax (970) 625-2773



WELLS

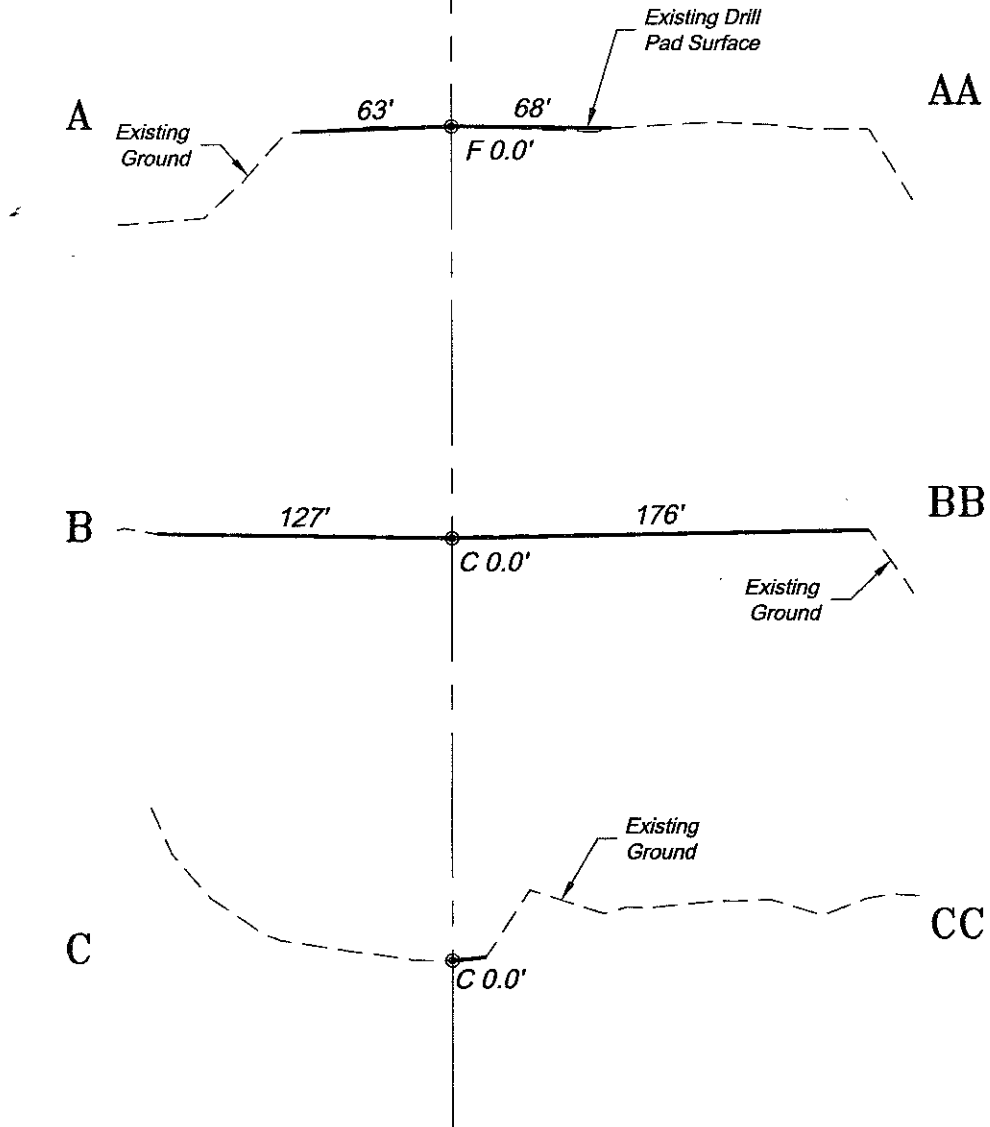

SCALE: Horiz.: 1" = 80'
Vert.: 1" = 20'

***NOTE:**
ALL PROPOSED CUT AND FILL
SIDE SLOPES ARE AT 1.5:1
UNLESS OTHERWISE NOTED.

Sec 9 T7S-R95W

Construction Plan Prepared for:
Williams Williams Production, RMT

PA 34-4 Drill Pad - Plat 3
CONSTRUCTION LAYOUT
CROSS SECTIONS

136 East Third Street
Rifle, Colorado 81650
Ph. (970) 625-1330
Fax (970) 625-2773



BOOKCLIFF
Survey Services, Inc.

SCALE: As Noted
DATE: 7/15/09
PLAT: 3 of 9
PROJECT: Williams
DFT: cws