
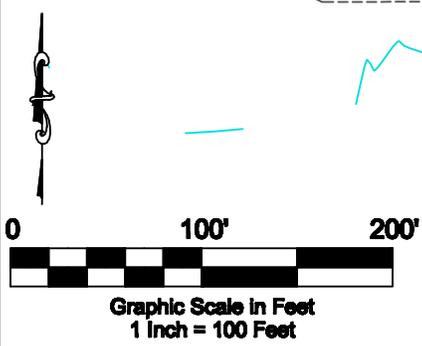


# PAD LAYOUT DRAWING

PROPOSED DIRECTIONAL ALIGNMENT, SMUGGLER 16-10-62

LIMIT OF DISTURBANCE (5.91 ACRES)

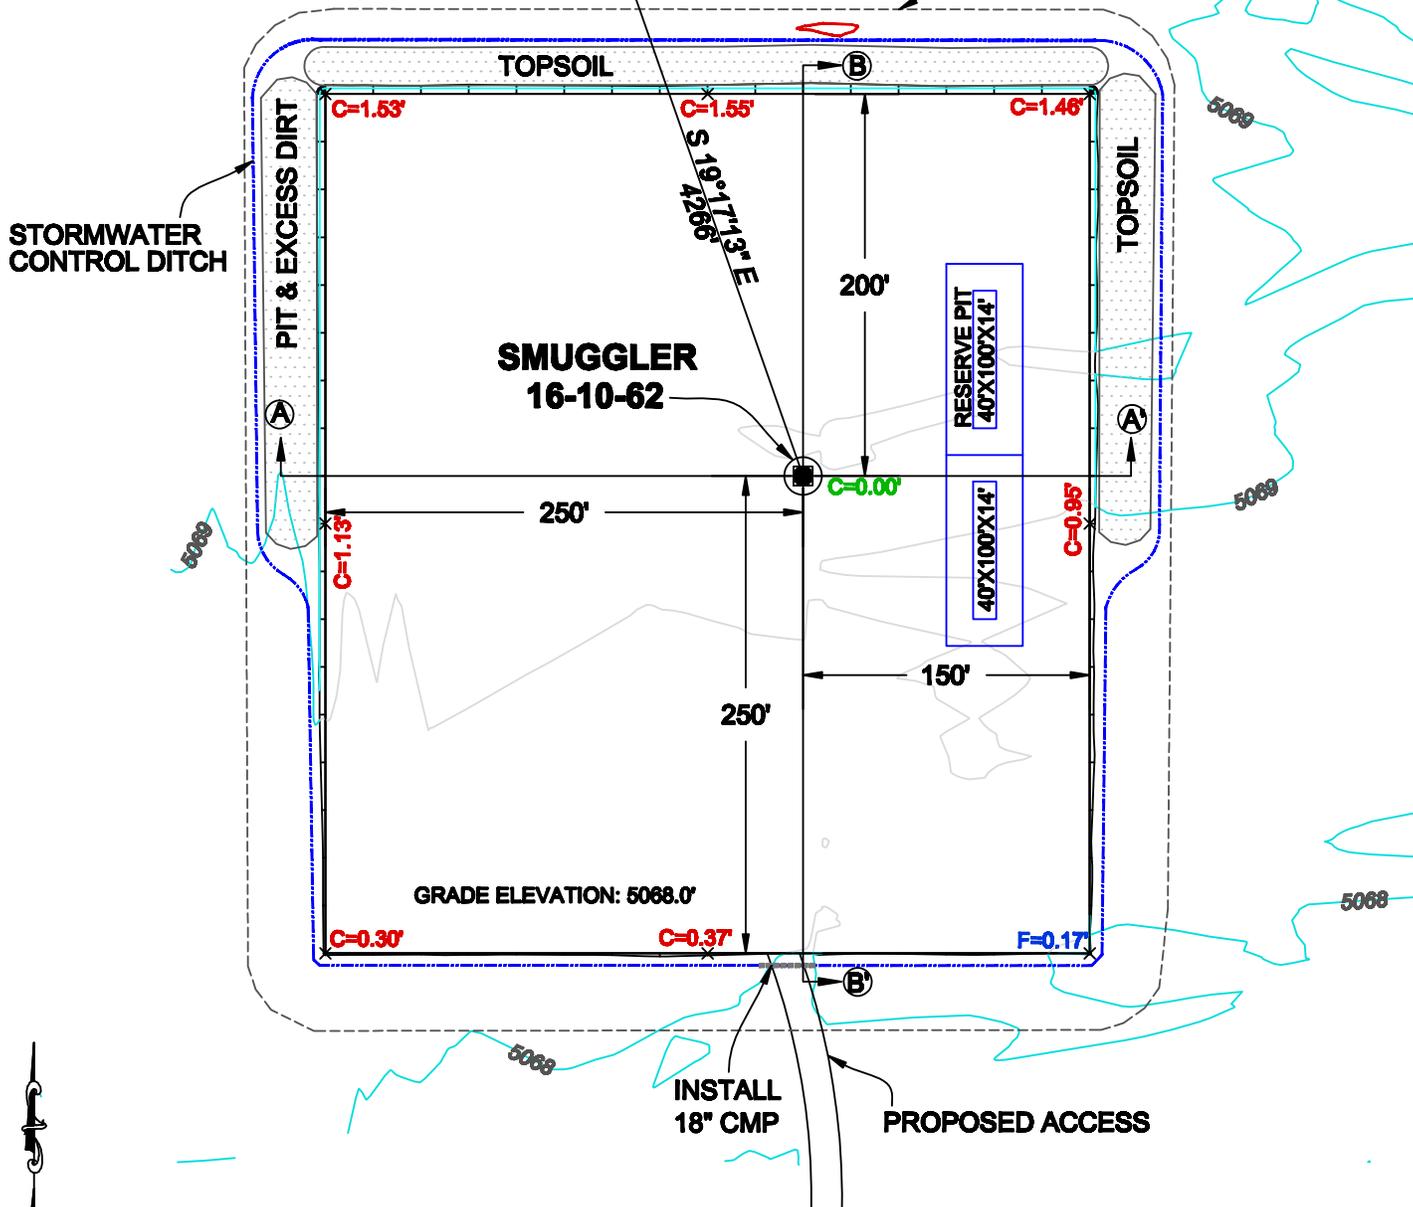

PAD 400' X 450'		ELEV = 5068.0'		
DISTURBED AREA = 5.91 ACRES				
ESTIMATED DIRT QUANTITIES				
CUT	FILL+10%	TOPSOIL	PIT	EXCESS
7,301	2	6,844	2,515	455
NOTE: VOLUMES IN CUBIC YARDS. TOPSOIL VOL (12" DEPTH) IS INCLUDED IN TOTAL CUT VALUE ABOVE. PIT NOT INCLUDED IN TOTAL EXCESS VOLUME.				

- NOTES:**
- 1) 10% ALLOWANCE IS MADE FOR SOIL EXPANSION
  - 2) PIT LOCATION & SIZE TO BE DETERMINED AT TIME OF CONSTRUCTION

**WESTERN LAND SERVICES**  
 Sheridan, WY 82801 (307)673-1817  
 DP: L:\S\slawson\Permitting\_Booklets\Outlaw...Date: 5/13/2010

**SLAWSON EXPLORATION COMPANY, INC**  
**SMUGGLER 16-10-62**

SL: SE1/4 SW1/4 SECTION 16, T10N R62W  
 BL: NW1/4 NW1/4 SECT. 16, T10N R62W  
 6TH PM, WELD COUNTY, COLORADO