
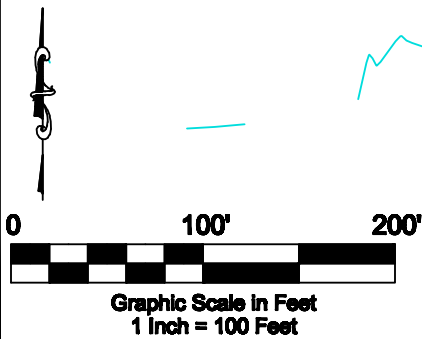


# CONSTRUCTION LAYOUT DRAWING

1 OF 2

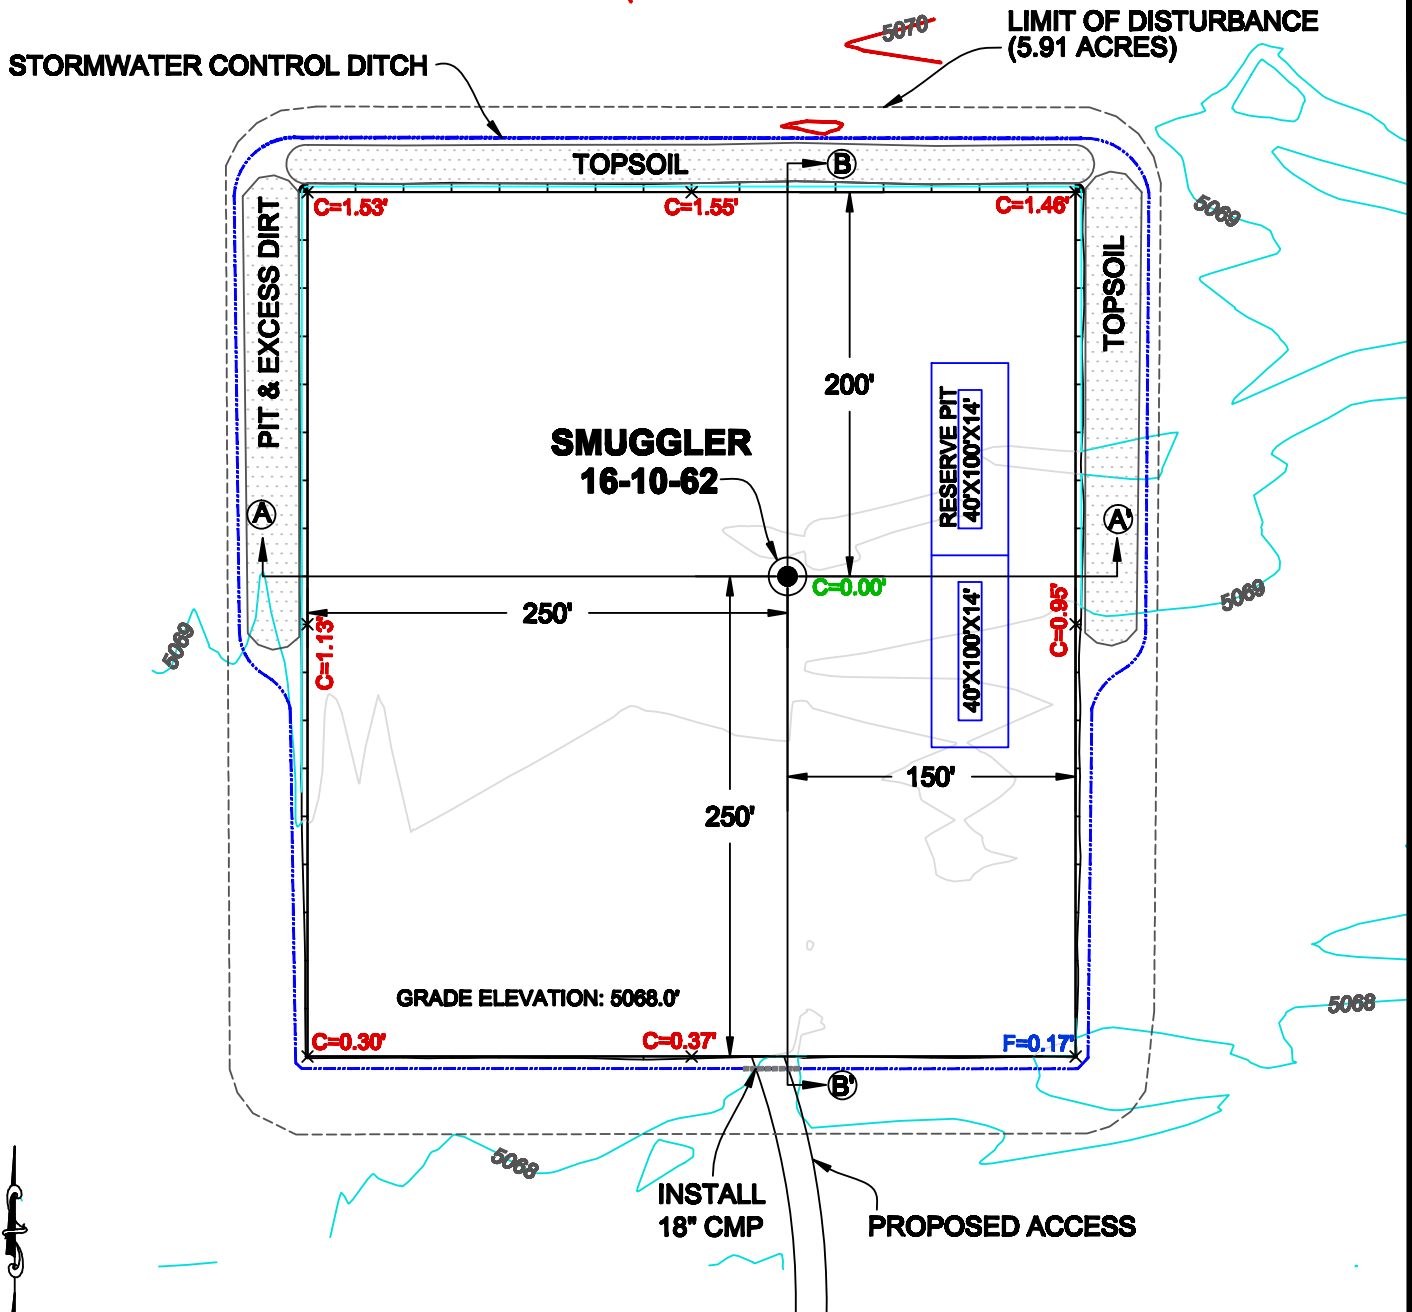

## NOTES:

- 1) 10% ALLOWANCE IS MADE FOR SOIL EXPANSION
- 2) PIT LOCATION & SIZE TO BE DETERMINED AT TIME OF CONSTRUCTION

PAD 400' X' 450'      ELEV = 5068.0'				
DISTURBED AREA = 5.91 ACRES				
ESTIMATED DIRT QUANTITIES				
CUT	FILL+10%	TOPSOIL	PIT	EXCESS
7,301	2	6,844	2,515	455
NOTE: VOLUMES IN CUBIC YARDS. TOPSOIL VOL (12" DEPTH)				
IS INCLUDED IN TOTAL CUT VALUE ABOVE. PIT NOT INCLUDED				
IN TOTAL EXCESS VOLUME				

  
**WESTERN LAND SERVICES**  
 Sheridan, WY 82801 (307)673-1817

DP: L:\Slawson\Permitting\_Booklets\Outlaw... Date: 5/13/2010

**SLAWSON EXPLORATION COMPANY, INC**  
**SMUGGLER 16-10-62**

**SL: SE1/4 SW1/4 SECTION 16, T10N R62W**  
**BL: NW1/4 NW1/4 SECT. 16, T10N R62W**  
**6TH PM, WELD COUNTY, COLORADO**