


Well Name: GGU Federal 31A-29-691
SHL: 1215' FNL, 1356' FEL, Section 29, T6S-R91W
BHL: 1146' FNL, 1990' FEL, Section 29, T6S-R91W

BILL BARRETT CORPORATION 

PROPOSED WELLBORE DIAGRAM

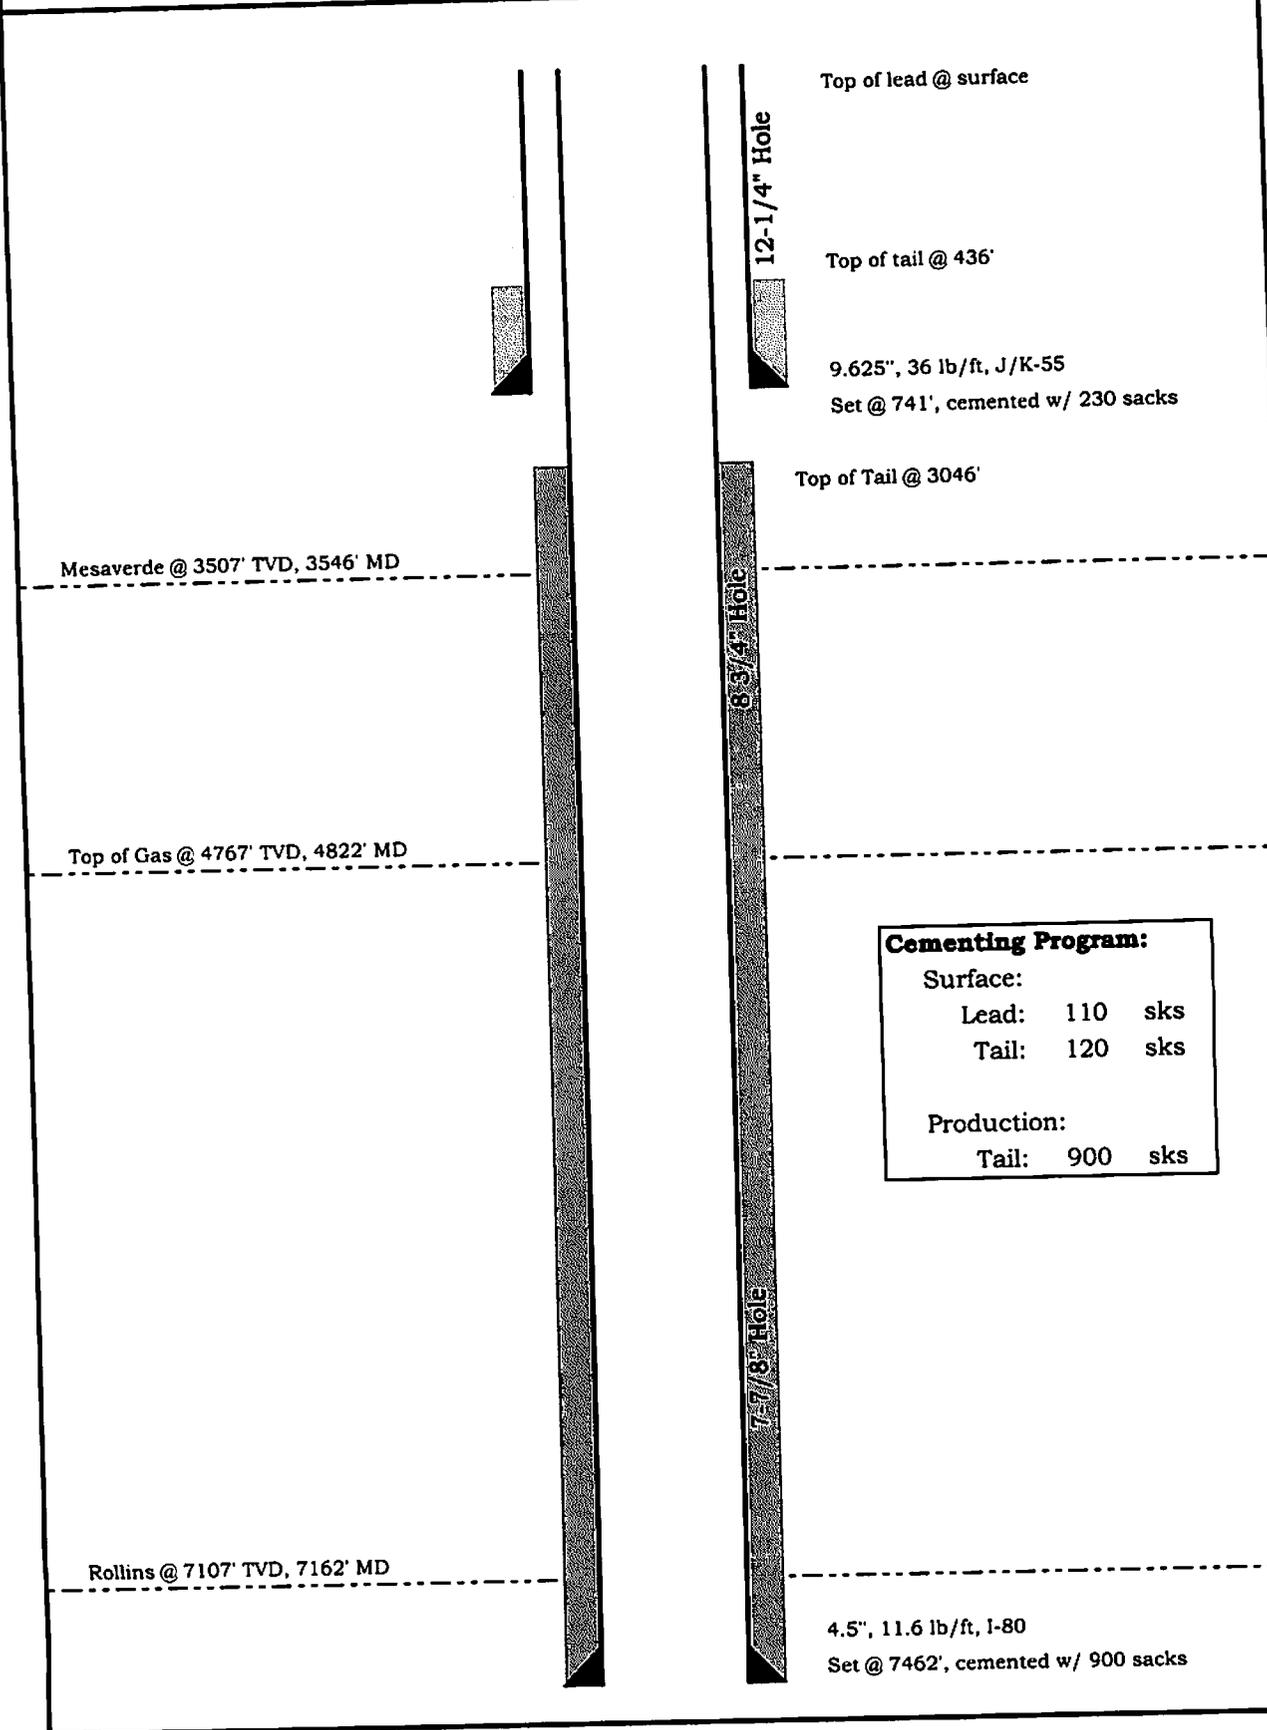

Top of lead @ surface
 Top of tail @ 436'
 9.625", 36 lb/ft, J/K-55
 Set @ 741', cemented w/ 230 sacks
 Top of Tail @ 3046'

Mesaverde @ 3507' TVD, 3546' MD

Top of Gas @ 4767' TVD, 4822' MD

Cementing Program:		
Surface:		
Lead:	110	sks
Tail:	120	sks
Production:		
Tail:	900	sks

Rollins @ 7107' TVD, 7162' MD

4.5", 11.6 lb/ft, I-80
 Set @ 7462', cemented w/ 900 sacks